



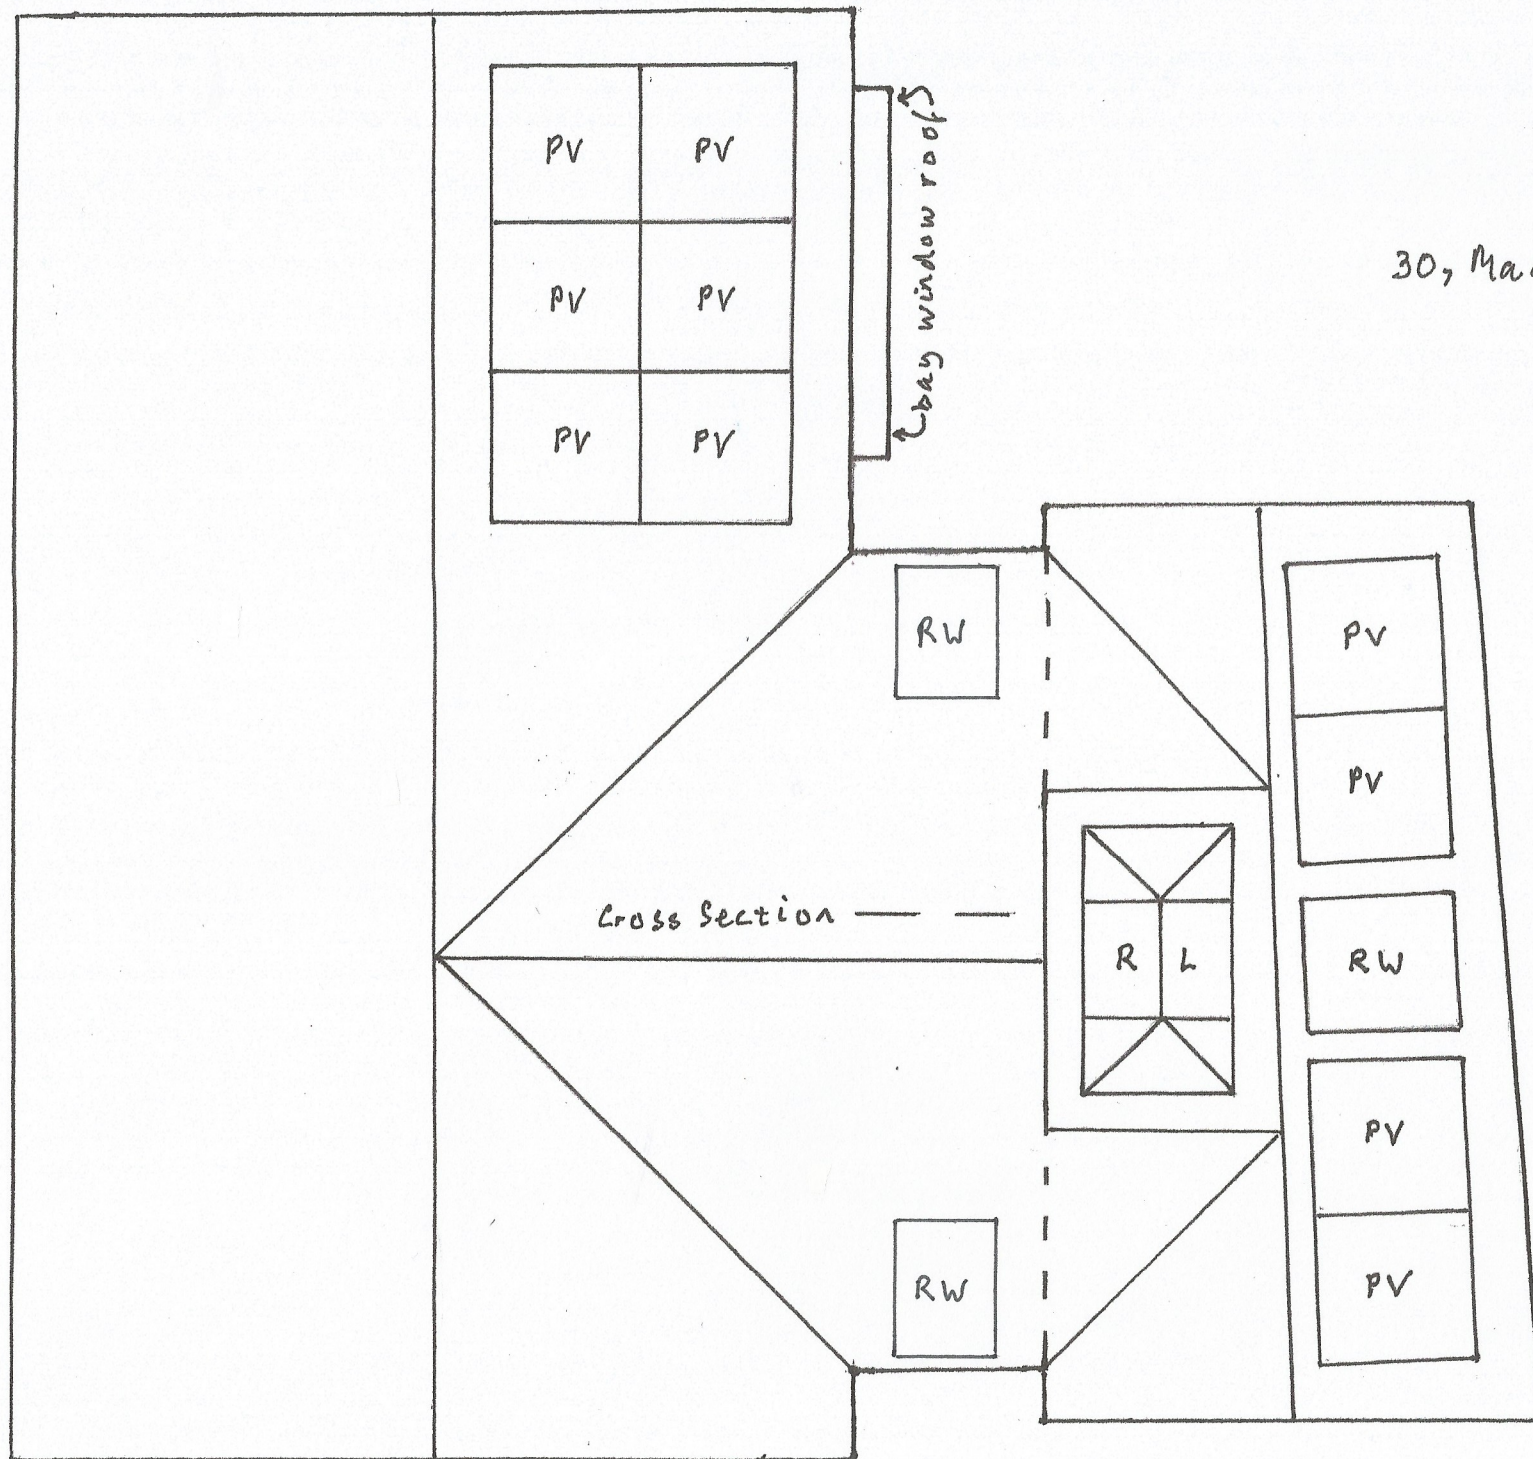

30, Madeira Avenue, PO218DB ::
Roof Plan

Scale: 1:50 at A4

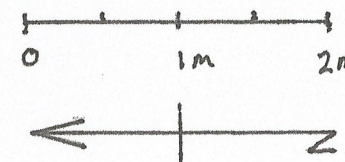

— — Cross Section

RL = Roof Light
RW = Roof Window
PV = Photovoltaic panel

HS: 3/25 + 3/4/25