


West elevation

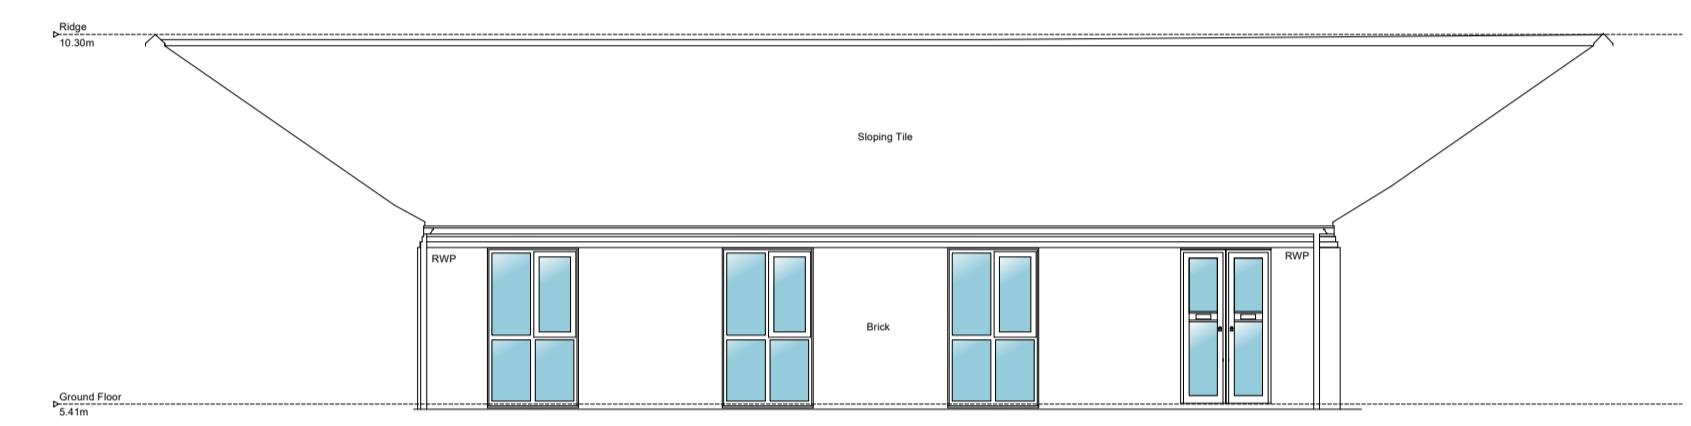

Courtyard section elevation north



Courtyard section elevation east



Courtyard section elevation south



Courtyard section elevation west

**Revisions:**

			Checked
A	06/01/2025	For comment	
B	13/01/2025	For comment	

Dwg No. 24056A-P-013 B

Drawing Title Existing Elevations/sections  
 Address St Juliana's Bognor  
 Client Slasco Ltd  
 Scale 1:100 @A1  
 Stage Planning  
 Drawn by ah  
 Checked by ns