


Proposed ground floor plan

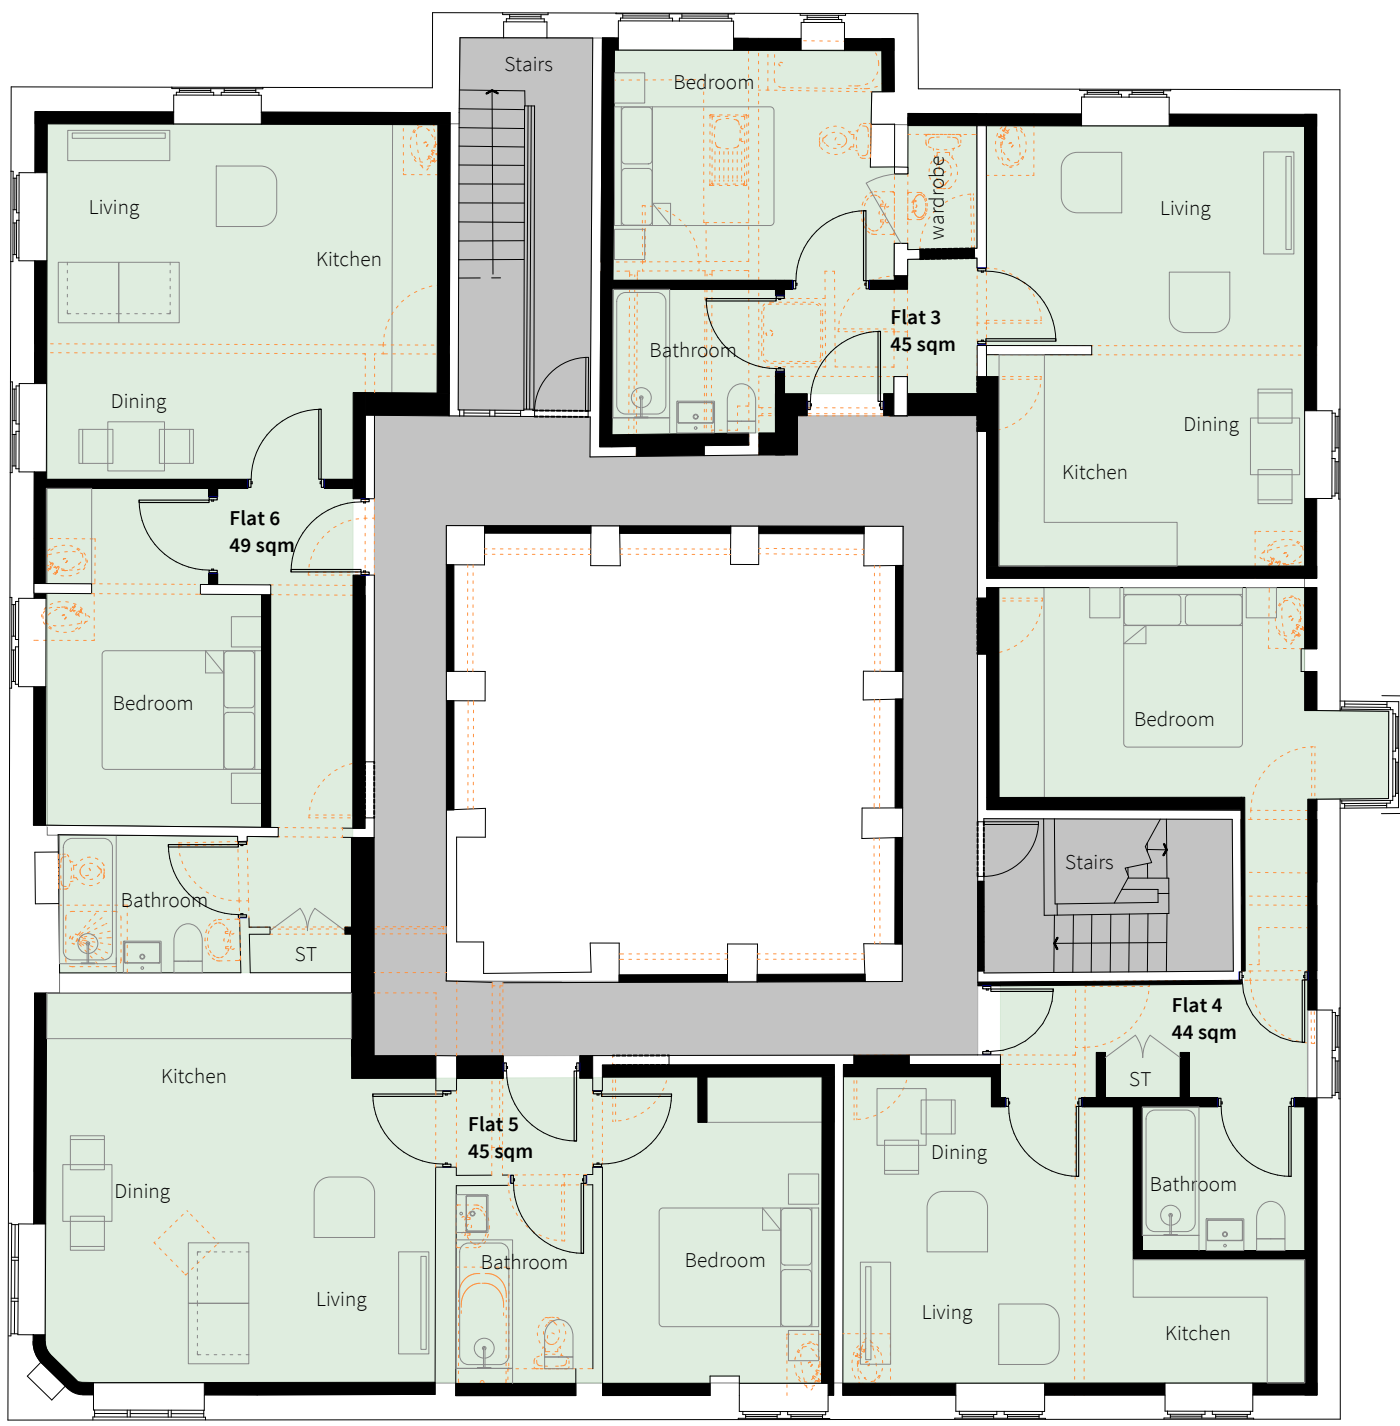

Proposed first floor plan

- Key
- Ancillary spaces
 - Staff room
 - Bungalow 1B1P Accessible M4(3)
 - Bungalow 1B1P
 - Communal
 - Flat 1B1P
 - Existing walls
 - Proposed walls
 - Demolition

Dwg No. 24056A-P-111 C


Drawing Title Proposed plans
Address St Juliana's Bognor
Client Slasco Ltd
Scale 1:100 @A1
Stage Planning
Drawn by ah
Checked by ns

23 Vine Street, Brighton BN1 4AG
e: studio@sticklandwright.co.uk
t: 01273 964051
Company registered in England No. 11222477

Disclaimer:
This drawing is the copyright of Stickland Wright Ltd. and may not be reproduced or used except by written permission. Figured dimensions to have precedence over scaling. Check all site dimensions prior to fabrication. Refer any discrepancies found to Stickland Wright.

ARUN DISTRICT COUNCIL BR/5/25/P/

Revisions:			Checked
A	20/12/2024	For comment	
B	06/01/2025	For comment	
C	13/01/2025	For comment	

 

1:100 1m 2 3 4 5 6



architecture + interiors
www.sticklandwright.co.uk