


North elevation



East elevation

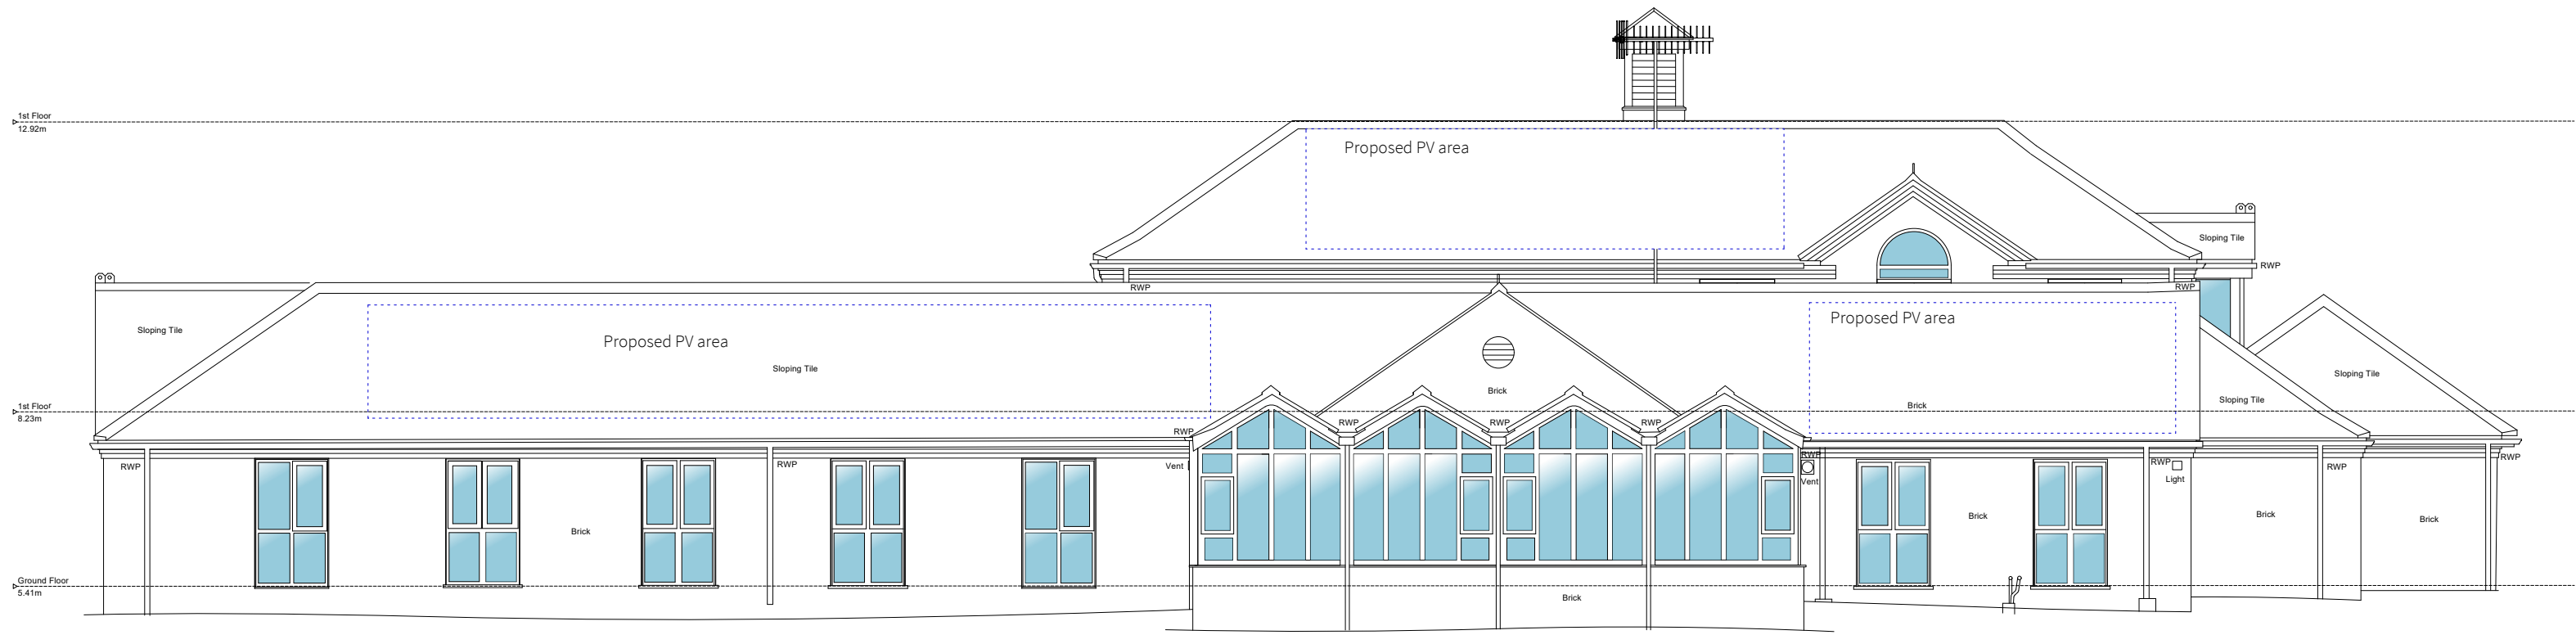

South elevation

23 Vine Street, Brighton BN1 4AG  
e: studio@sticklandwright.co.uk  
t: 01273 964051  
Company registered in England No. 11222477

**Disclaimer:**  
This drawing is the copyright of Stickland Wright Ltd. and may not be reproduced or used except by written permission. Figured dimensions to have precedence over scaling. Check all site dimensions prior to fabrication. Refer any discrepancies found to Stickland Wright.

Revisions:

A	06/01/2025	For comment
B	13/01/2025	For comment

Checked

Dwg No. 24056A-P-112 B

**Drawing Title** Proposed Elevations  
**Address** St Juliana's Bognor  
**Client** Slasco Ltd  
**Scale** 1:100 @A1  
**Stage** Planning  
**Drawn by** ah  
**Checked by** ns



architecture + interiors  
www.sticklandwright.co.uk