



West elevation



Courtyard section elevation north

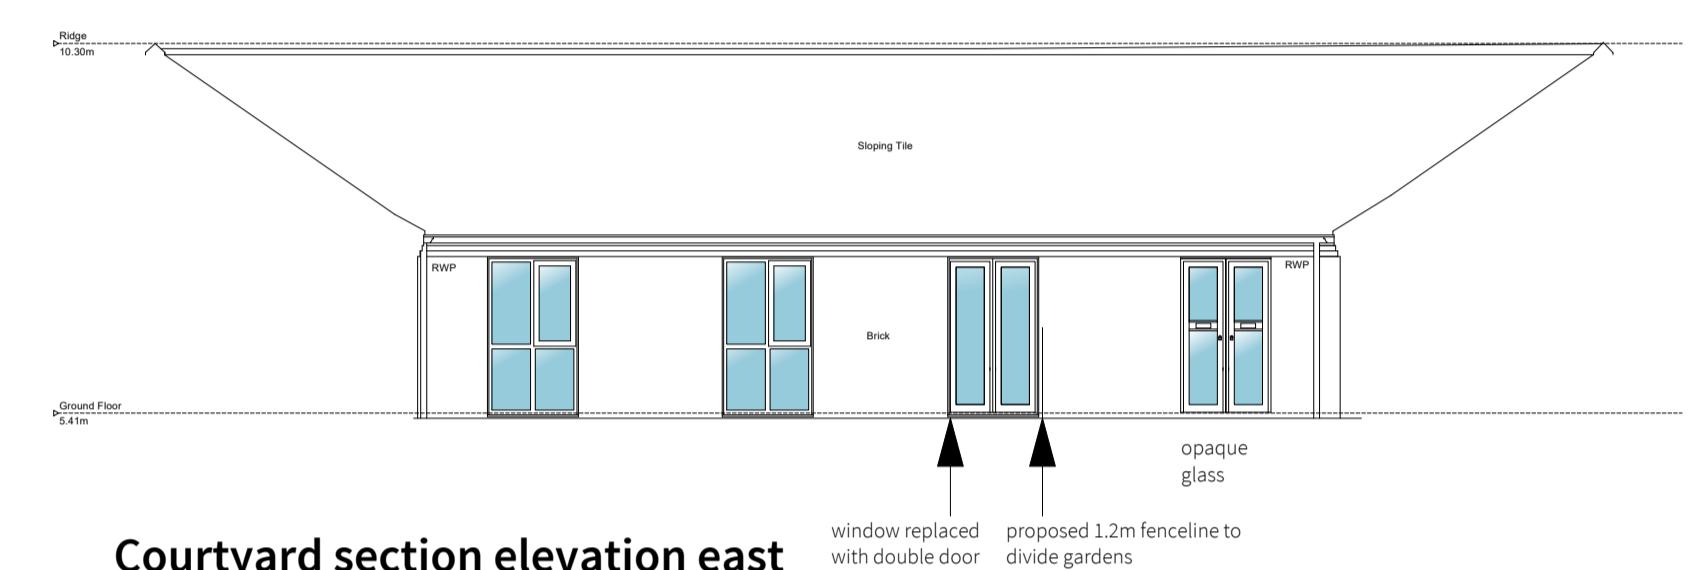

Courtyard section elevation east

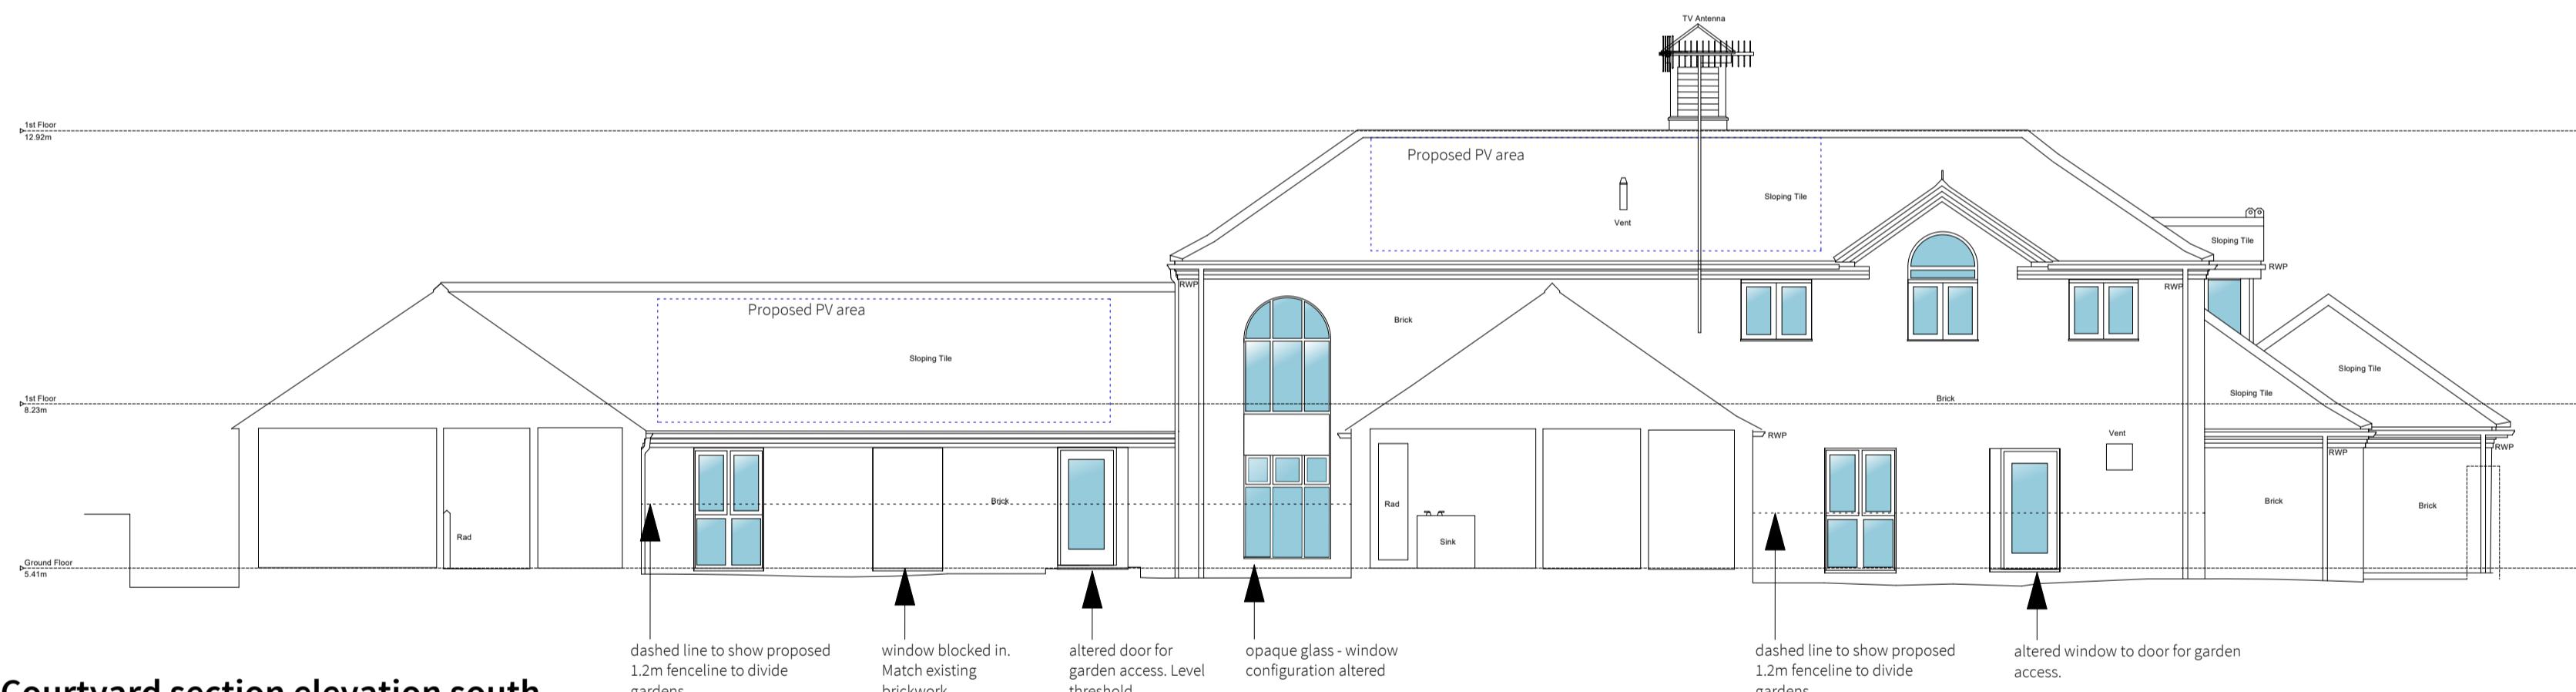

Courtyard section elevation south



Courtyard section elevation west

Revisions:

Revisions:		
A	06/01/2025	For comment
B	13/01/2025	For comment

Checked

Dwg No. 24056A-P-113 B

Drawing Title Proposed Elevations/sections
 Address St Juliana's Bognor
 Client Slasco Ltd
 Scale 1:100 @A1
 Stage Planning
 Drawn by ah
 Checked by ns