
 


ALDWICK ROAD

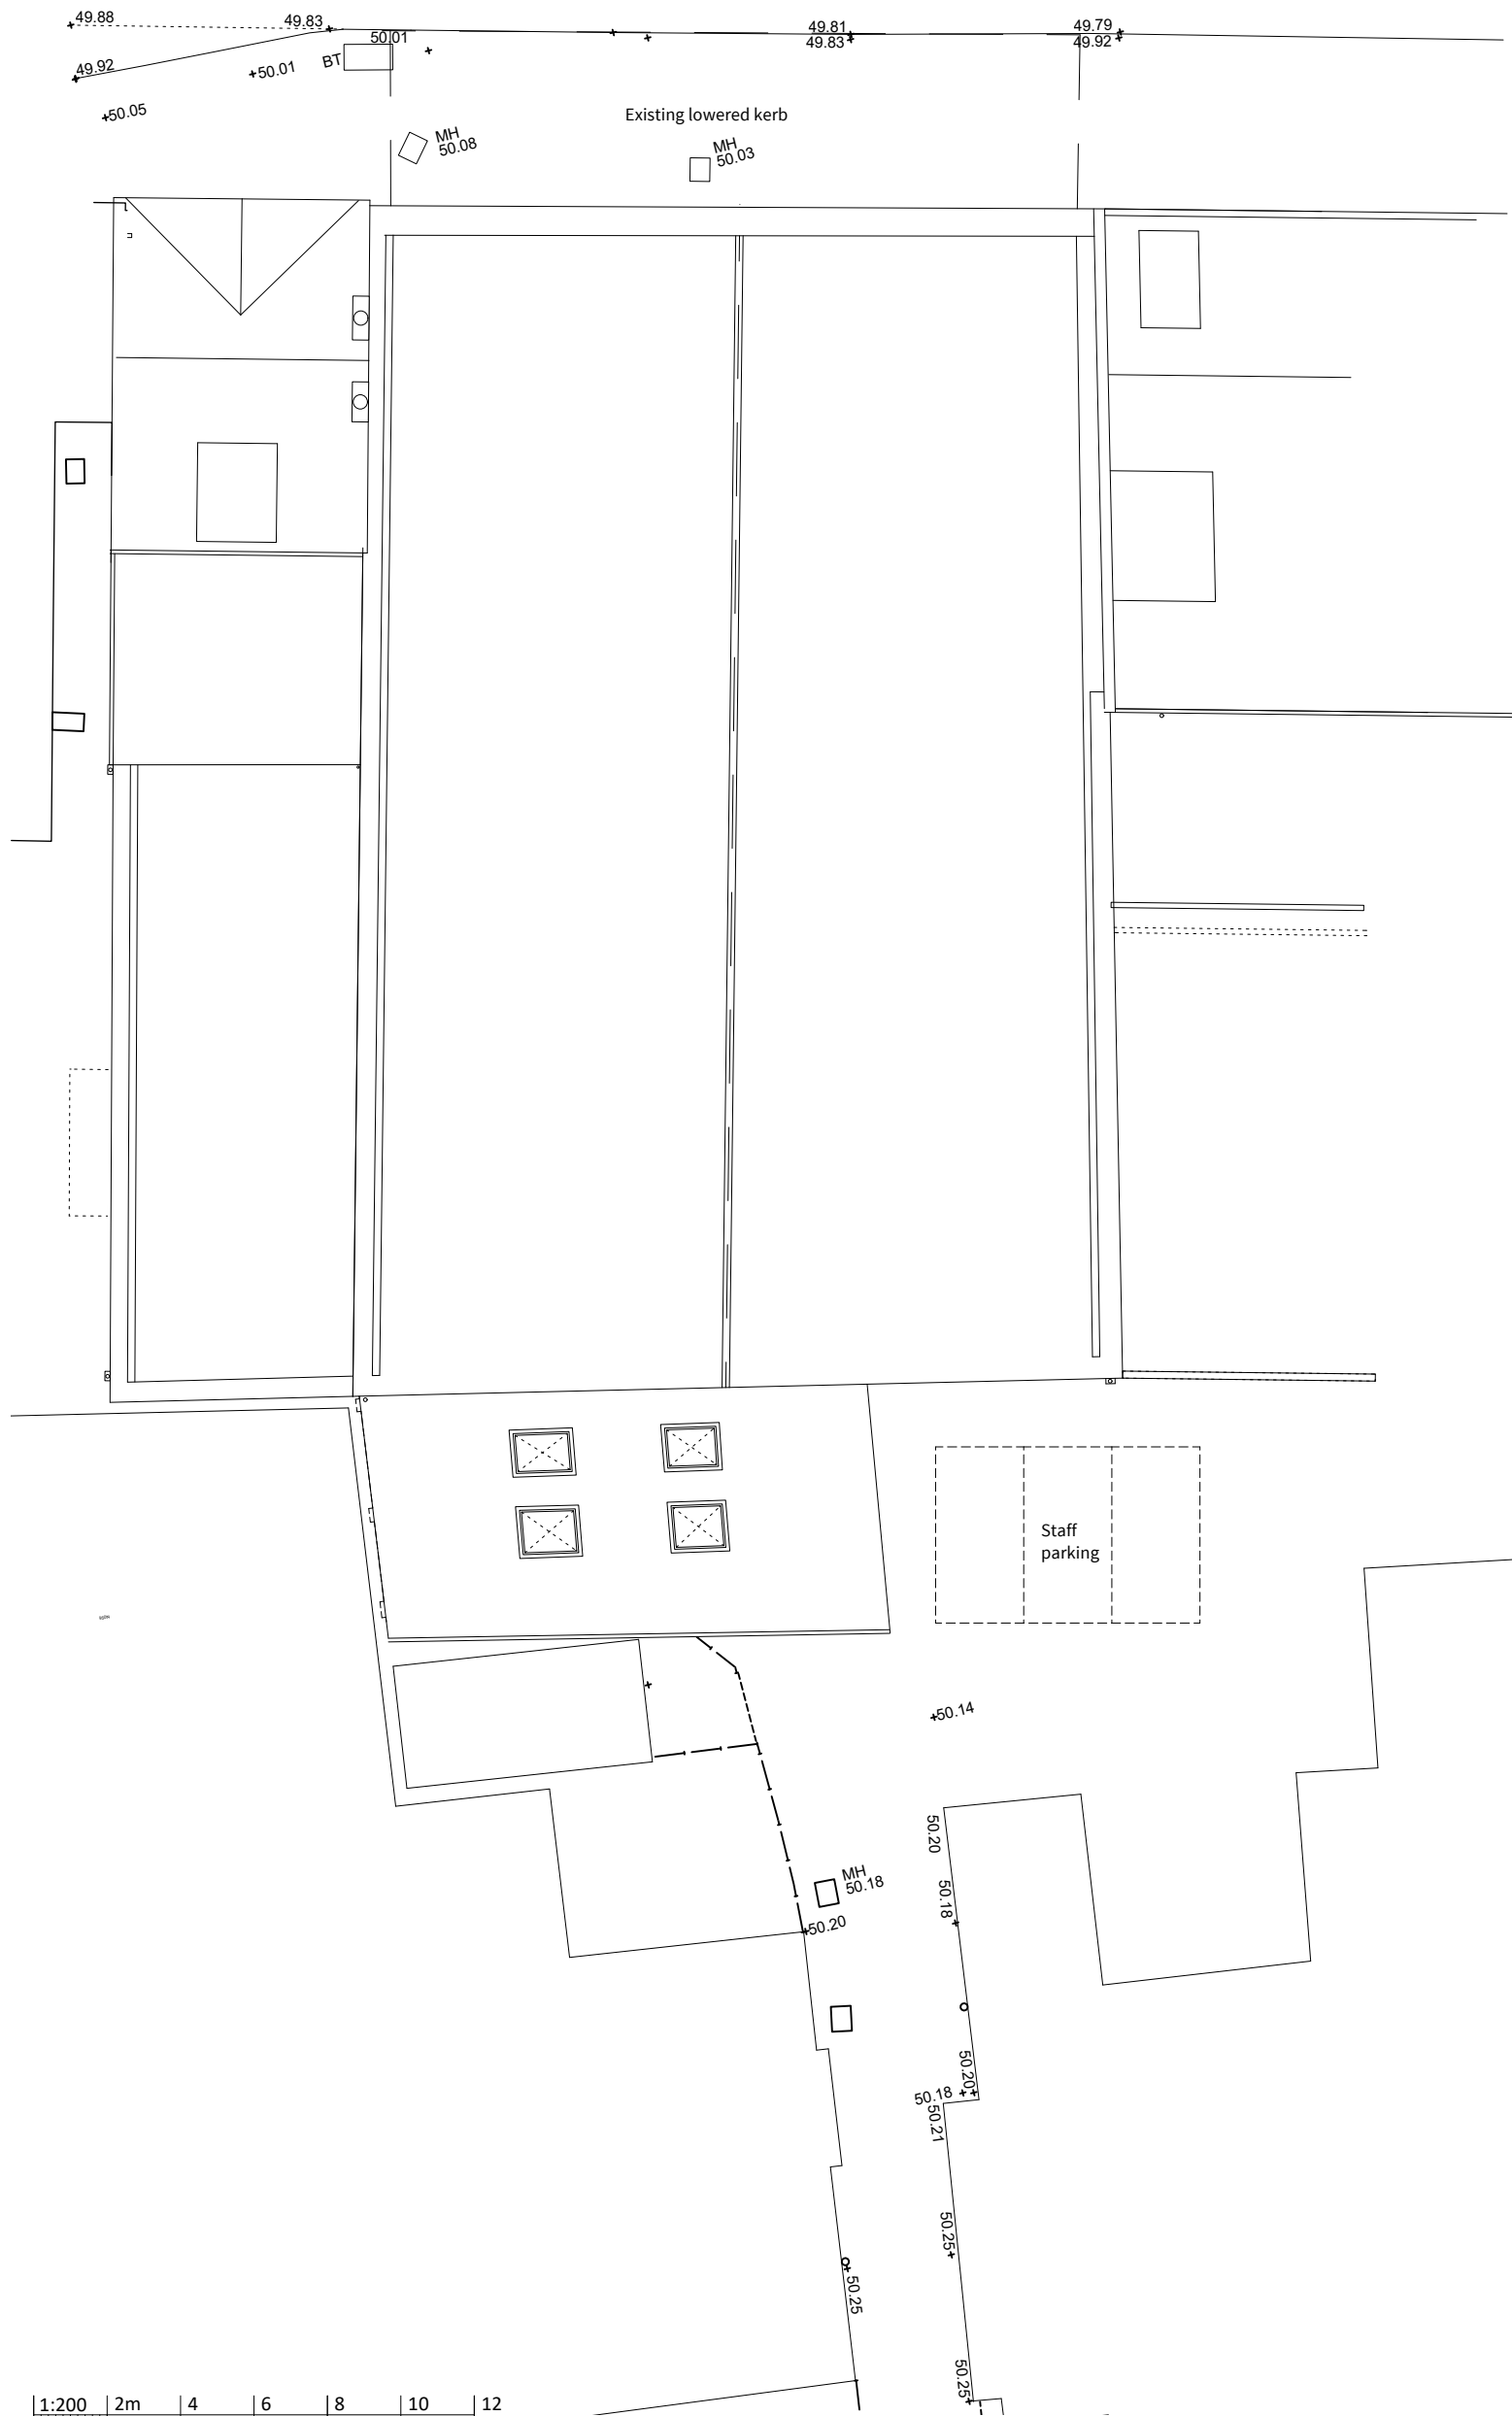

23 Vine Street, Brighton BN1 4AG
 e: studio@sticklandwright.co.uk
 t: 01273 964051
 Company registered in England No. 11222477

Disclaimer:
 This drawing is the copyright of Stickland Wright Ltd. and may not be reproduced or used except by written permission. Figured dimensions to have precedence over scaling. Check all site dimensions prior to fabrication. Refer any discrepancies found to Stickland Wright.

Revisions:	Checked

Dwg No. **24004A-P-013**

Drawing Title Proposed site plan
Address 65 to 67 Aldwick Road
Client S Flavin
Scale 1:200 @A3
Stage Feasibility
Drawn by sd
Checked by ns



architecture + interiors
 www.sticklandwright.co.uk