



**South Elevation**

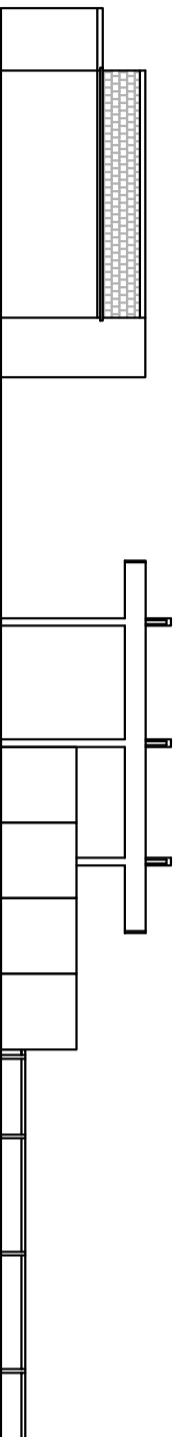


**North Elevation**

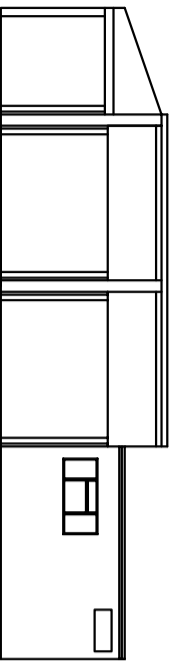

**Front Elevation**

Hughes Jay & Partner '14  
chartered surveyors & property consultants

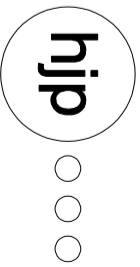

Grant House  
64, Saxon Court  
Sutton, Surrey, SM1 4LP  
Tel: 020 8861 2228  
mail@hjsurveyors.com  
www.hjsurveyors.com

e-mail: [mail@hjsurveyors.com](mailto:mail@hjsurveyors.com) website: [www.hjsurveyors.com](http://www.hjsurveyors.com)

**Project**  
**57 Queensway**  
**P021 1QN**  
**Bognor Regis**

Drawing

**Existing Plans**

Job Number	Drawing Number
<b>6304</b>	<b>10</b>

Drawn	Computer Reference
RAF	-
Date	Scale
March 2025	1:200

Freshwater Group of Companies

