



# Second Floor

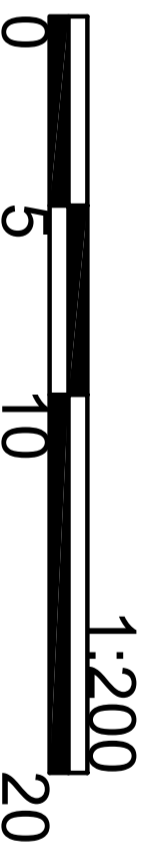

**REVISION**  
 All dimensions and particulars are to be checked on site before work commences and any discrepancy to be reported to Hughes Jay & Parlier Ltd.  
**DO NOT SCALE from this drawing, use written dimensions only**

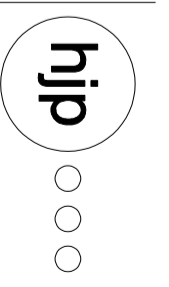

Grand House  
 64, Stone Cross  
 Station, Surrey, SM1 4LP  
 Tel: 023 8661 2226  
 mail@hjsurveyors.com  
 www.hjsurveyors.com

Project  
**57 Queensway**  
**P021 1QN**  
**Bognor Regis**

Drawing  
**Second Floor plan**

Job Number	Drawing Number
<b>6304</b>	<b>13</b>

Drawn RAF	Computer Reference -
Date April 2025	Scale 1:200
Freshwater Group of Companies	