


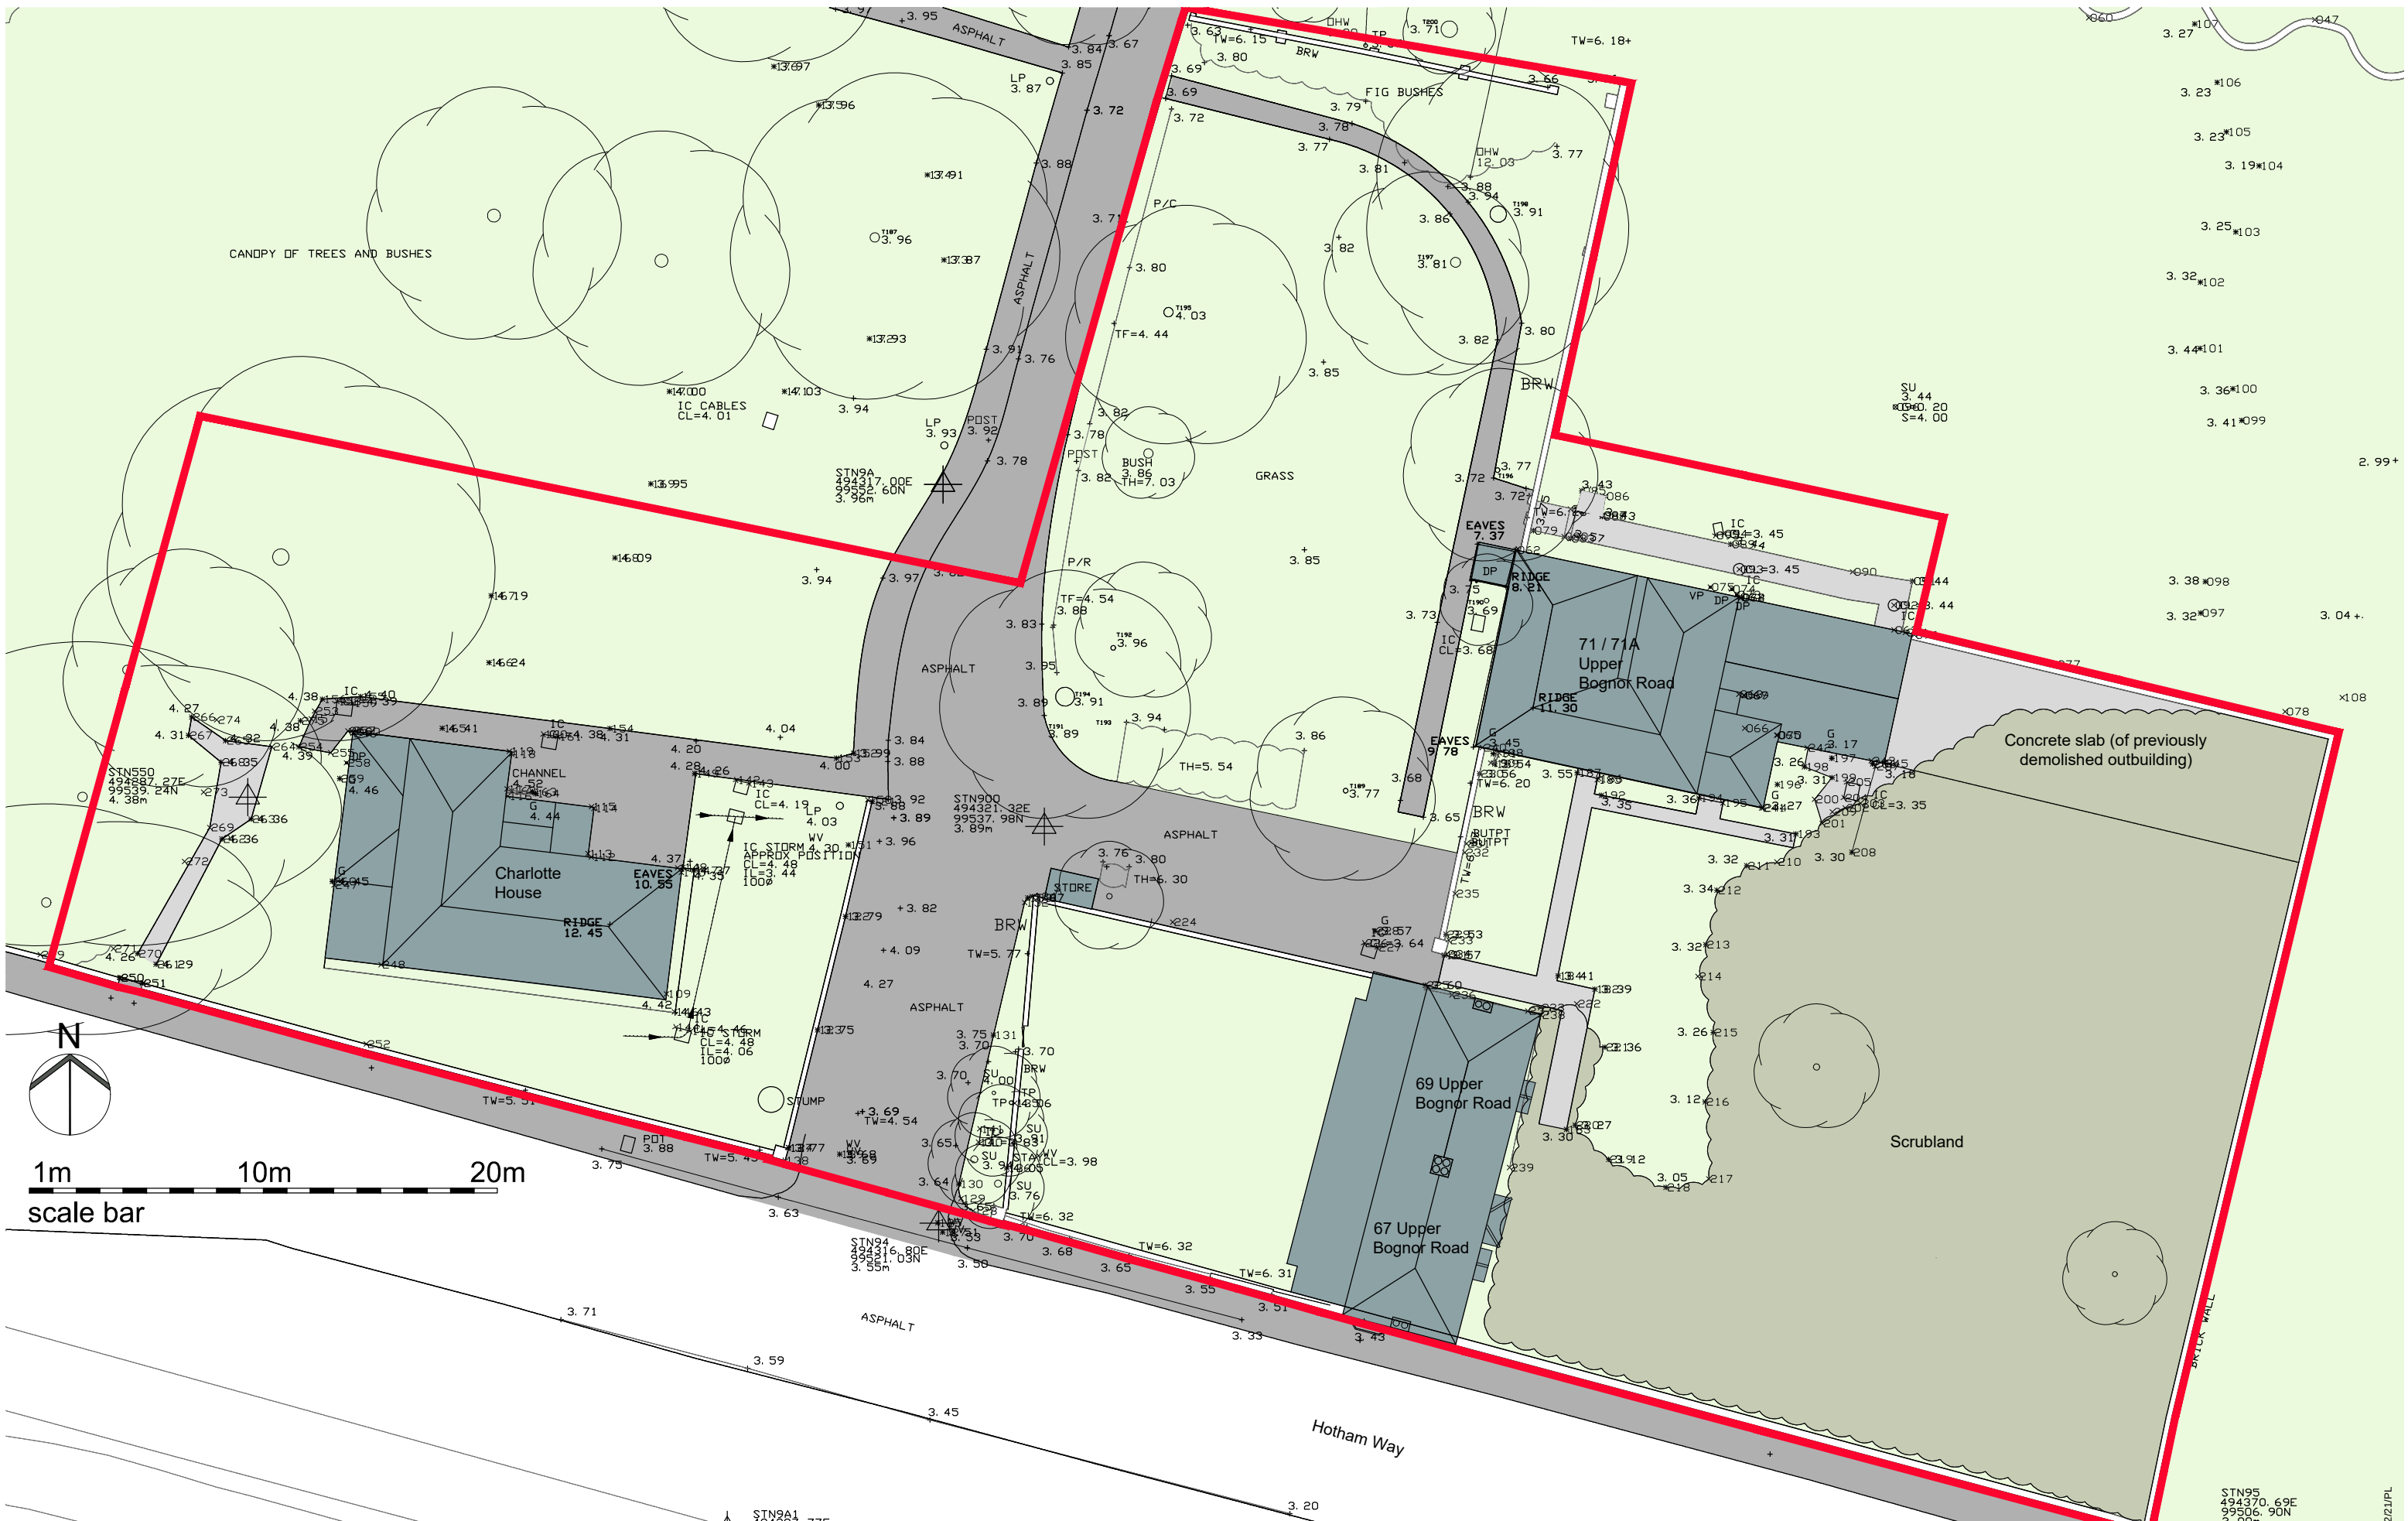

D1	28.10.21	PEM PSM	Planning Issue.
Rev	Date	Dr'n / Ch'd	Amendments
D	Design	T	Tender
C	Construction	SS	Superseded
W	Withdrawn		

This drawing is the copyright of the Architects and must not be reproduced or used without their permission. Figured dimensions must be taken in preference to scaled dimensions and site dimensions are to be checked before work is put in hand

SAUNDERS ARCHITECTS is a trading name of SAUNDERS ARCHITECTS LLP Registered in England & Wales Registered No OC307148

SAUNDERS ARCHITECTS
SOUTHAMPTON COVENTRY
Royal Mail House, Terminus Terrace, Soton, SO14 3FD
Telephone: 023 8081 1981
mail@saunders-architects.co.uk www.saunders-architects.co.uk

Upper Bognor Road Residential Redevelopment
Bognor Regis
Drawing
Site Plan As Existing
Scale @ A3
1:250
Drawing no.
5557-010-D1