


Existing Second Floor Plan



Existing Roof Plan

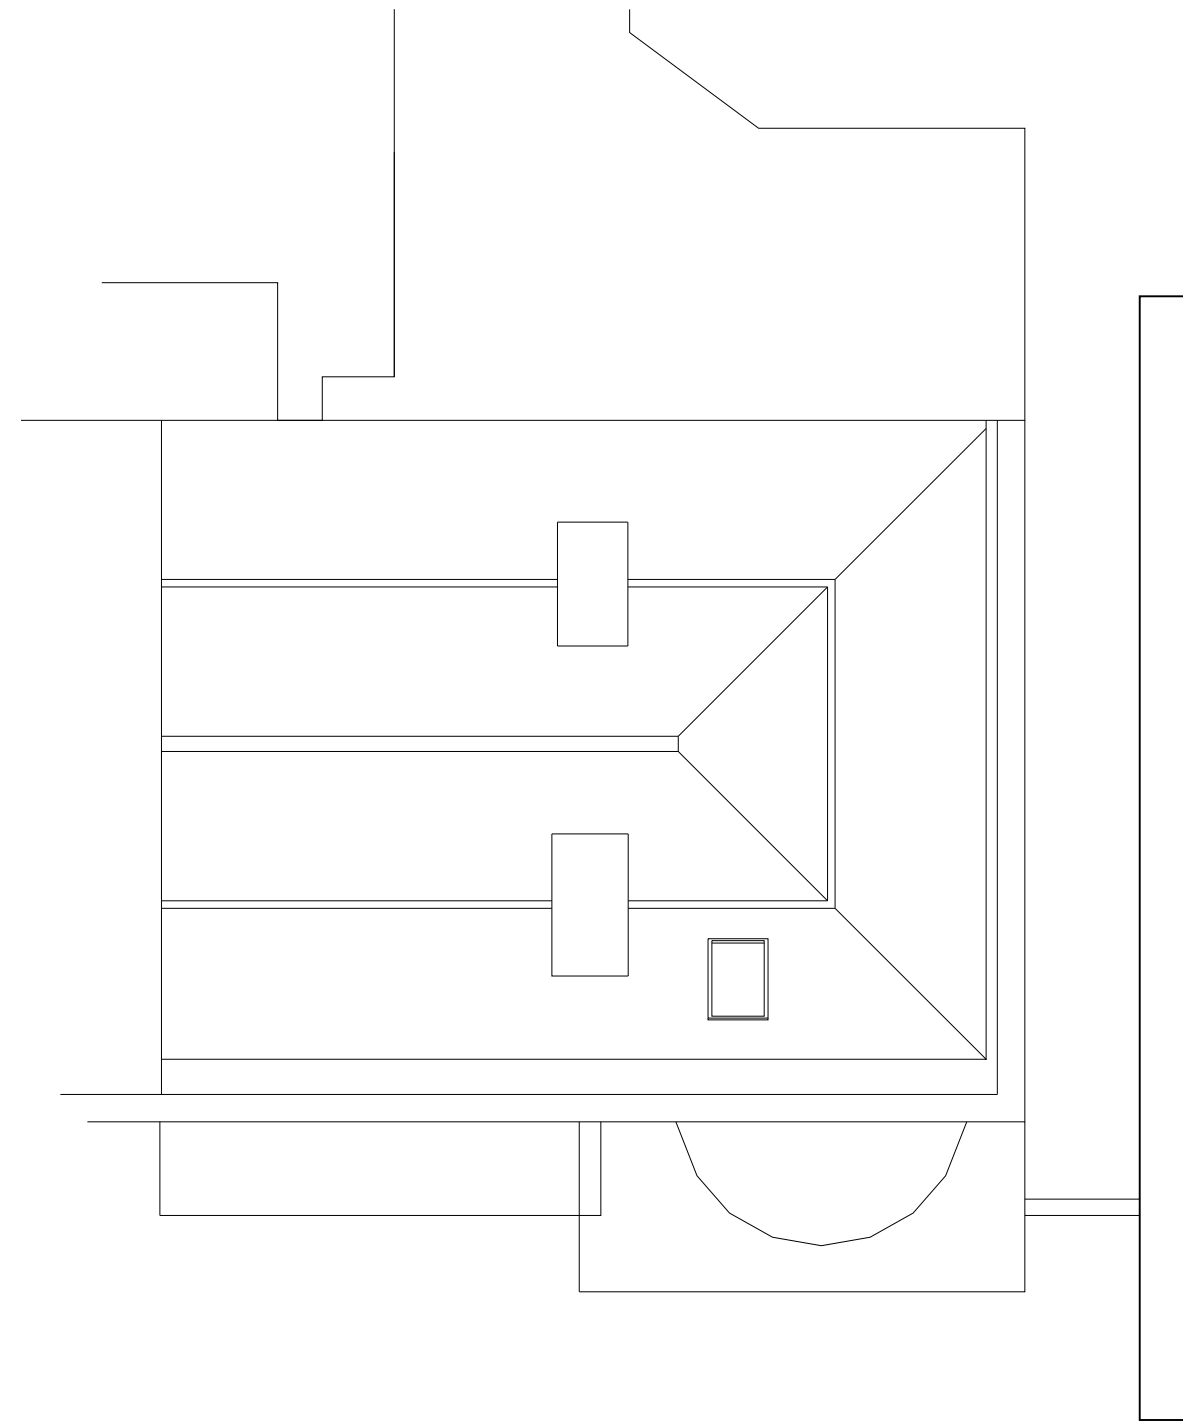

Scale 1:100 @ A3



**Smith  
Simmons  
& Partners**