


Existing East Elevation

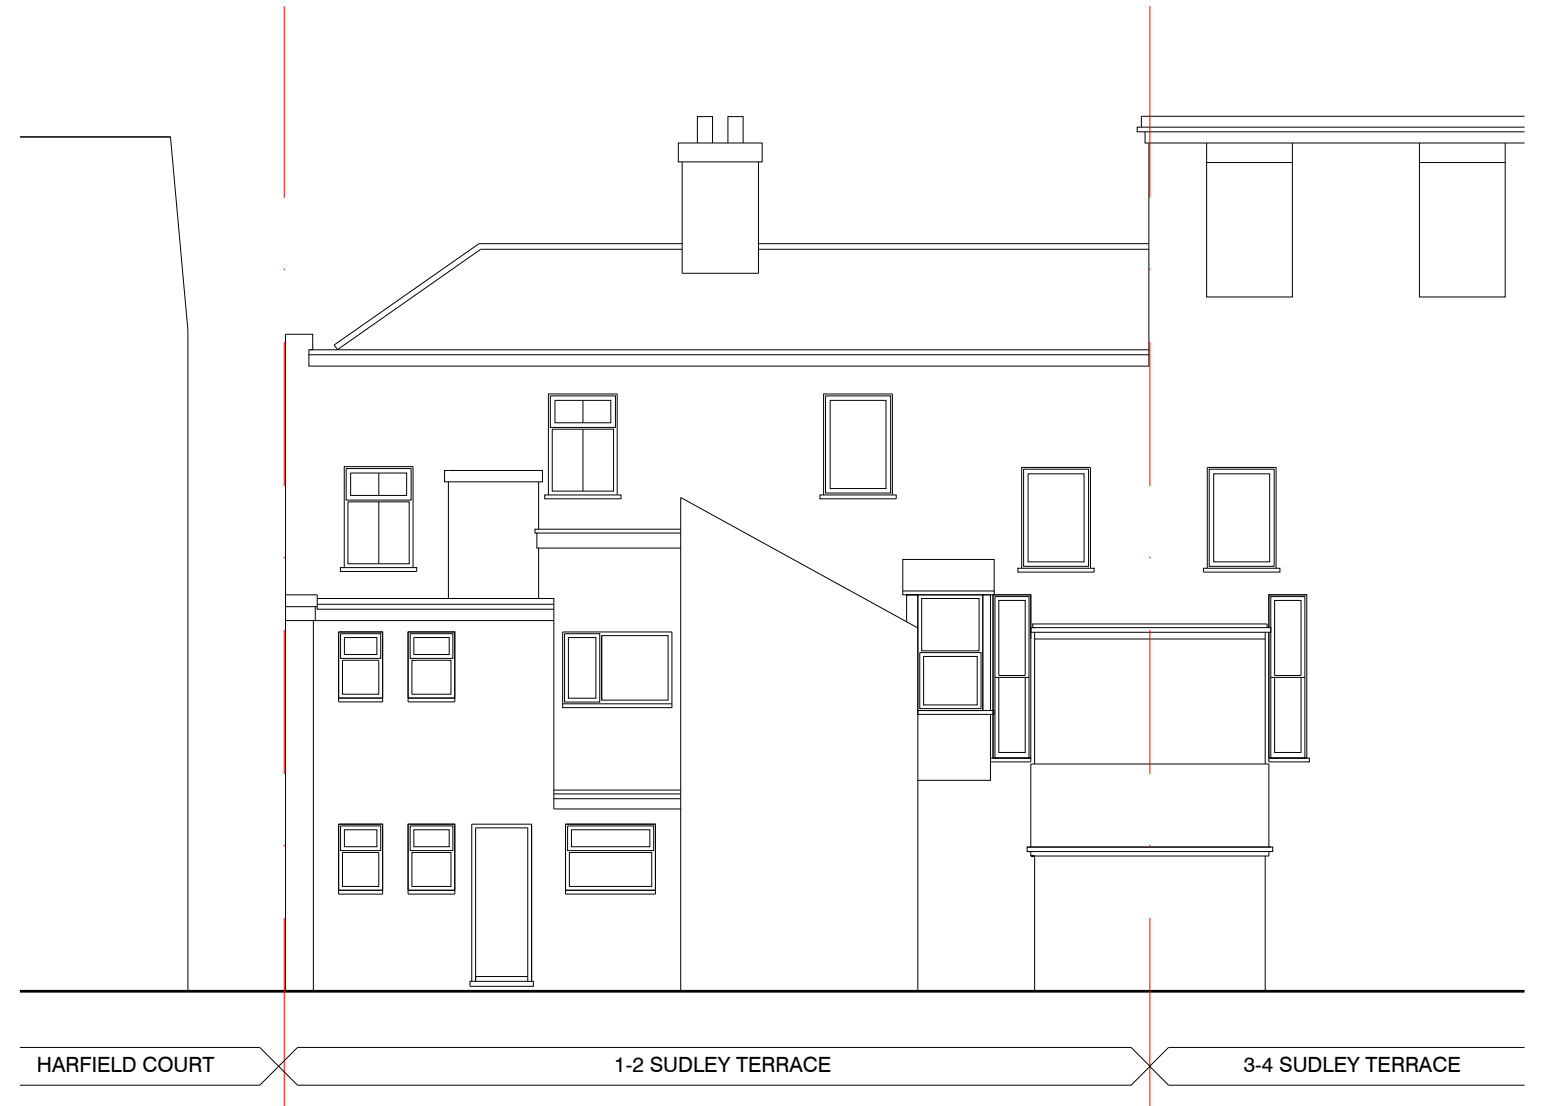

Existing North Elevation

0 1 2 5 m

Scale 1:100 @ A3



**Smith
Simmons
& Partners**