



EXISTING

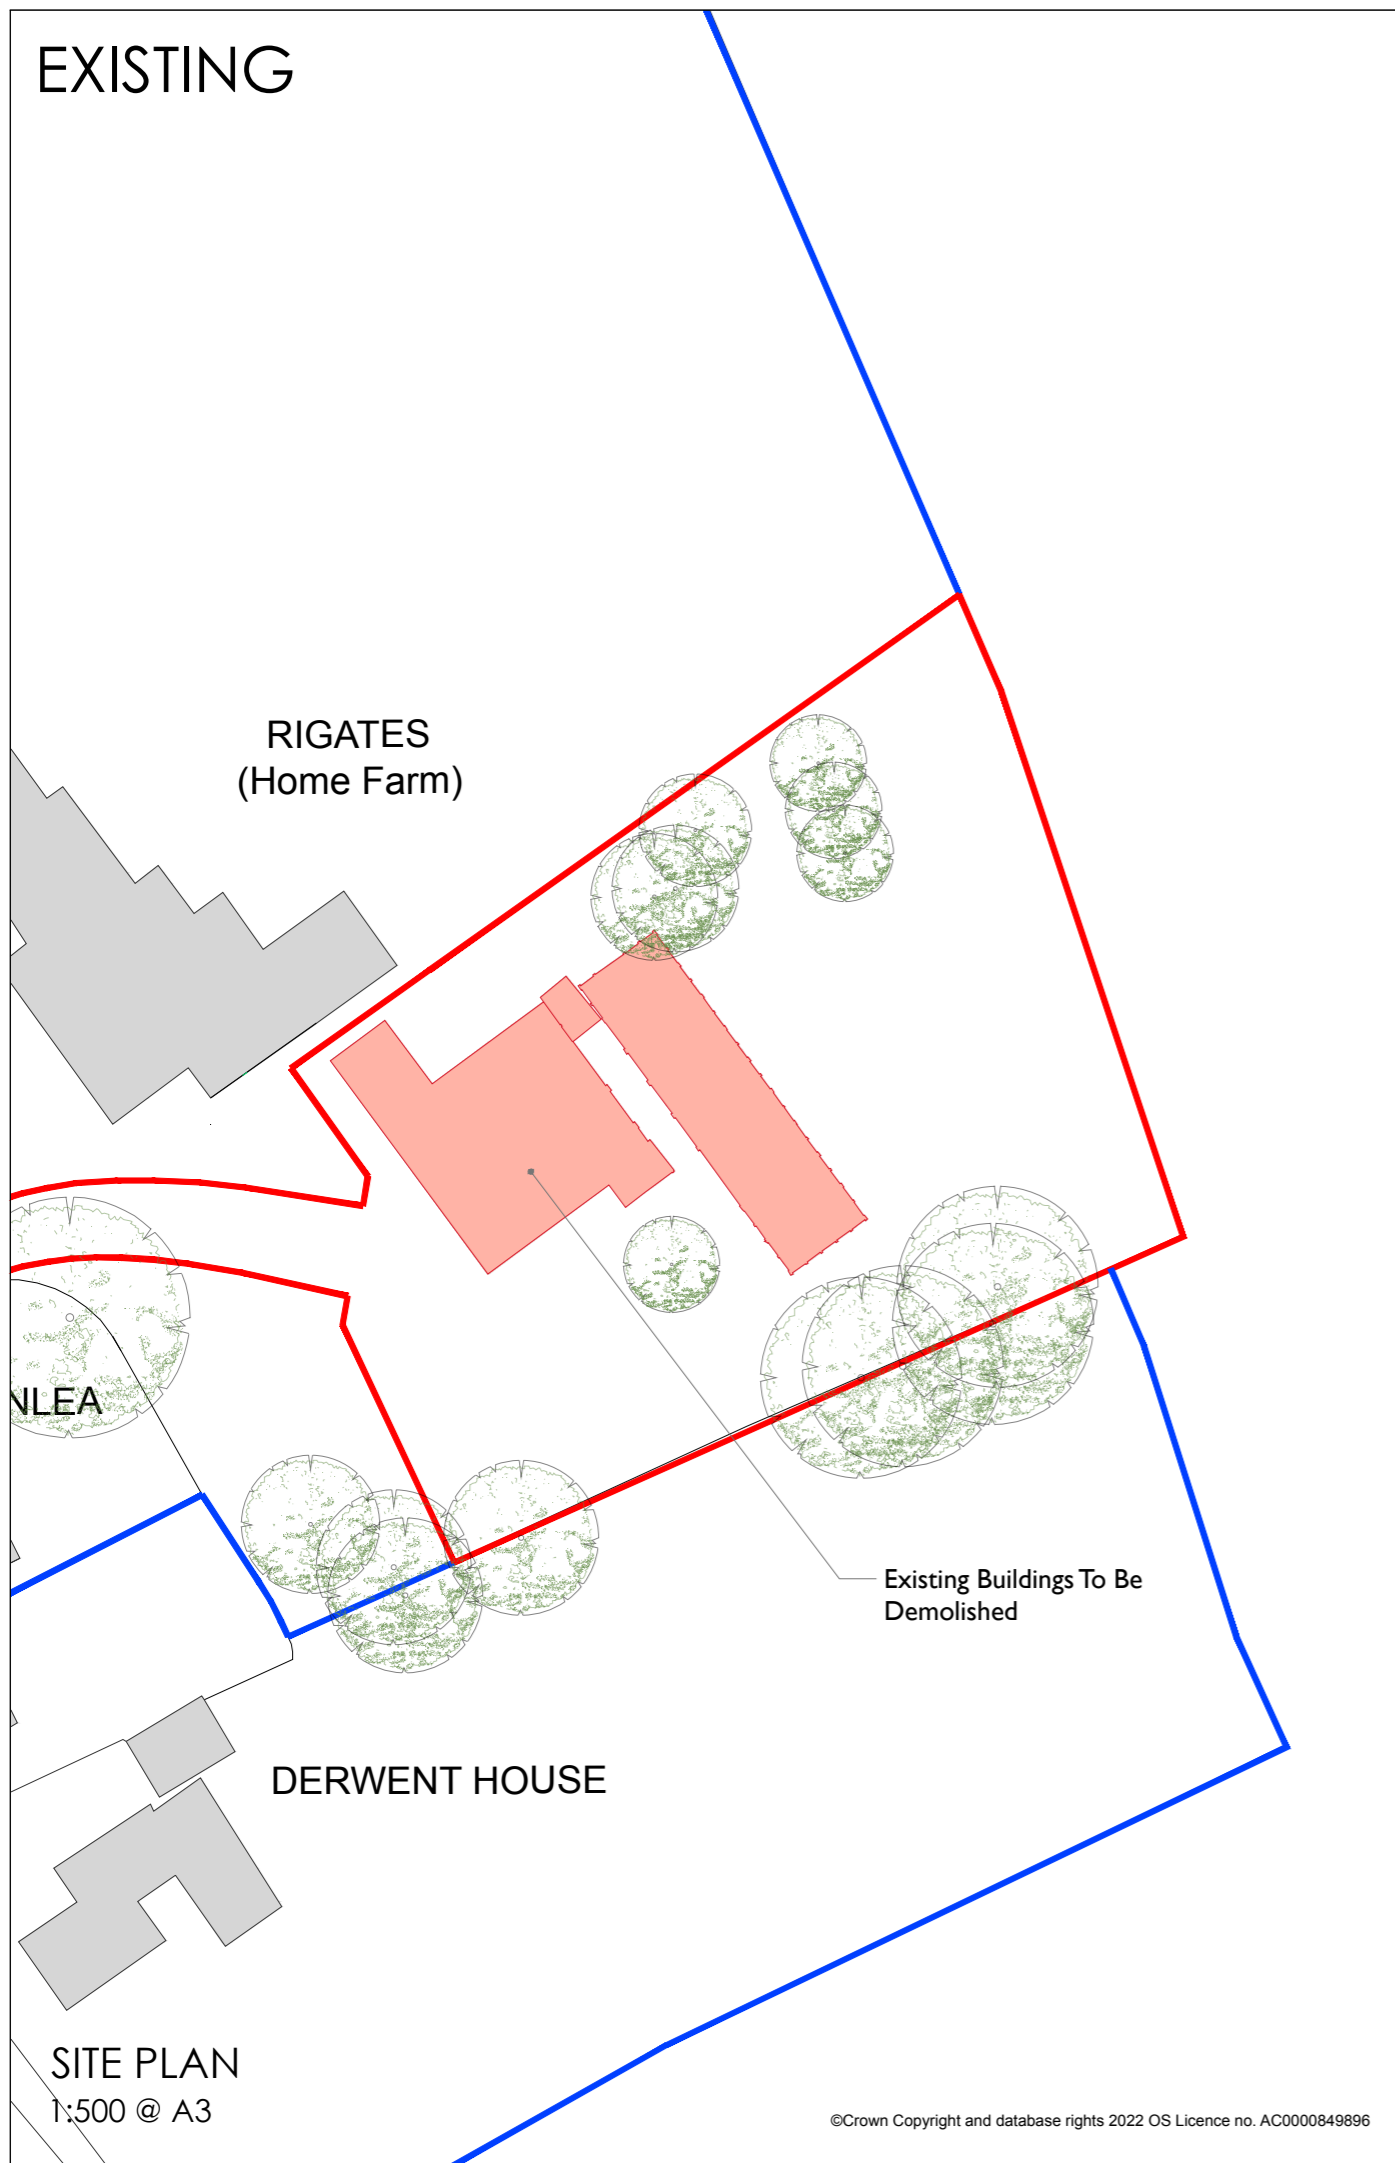

PROPOSED

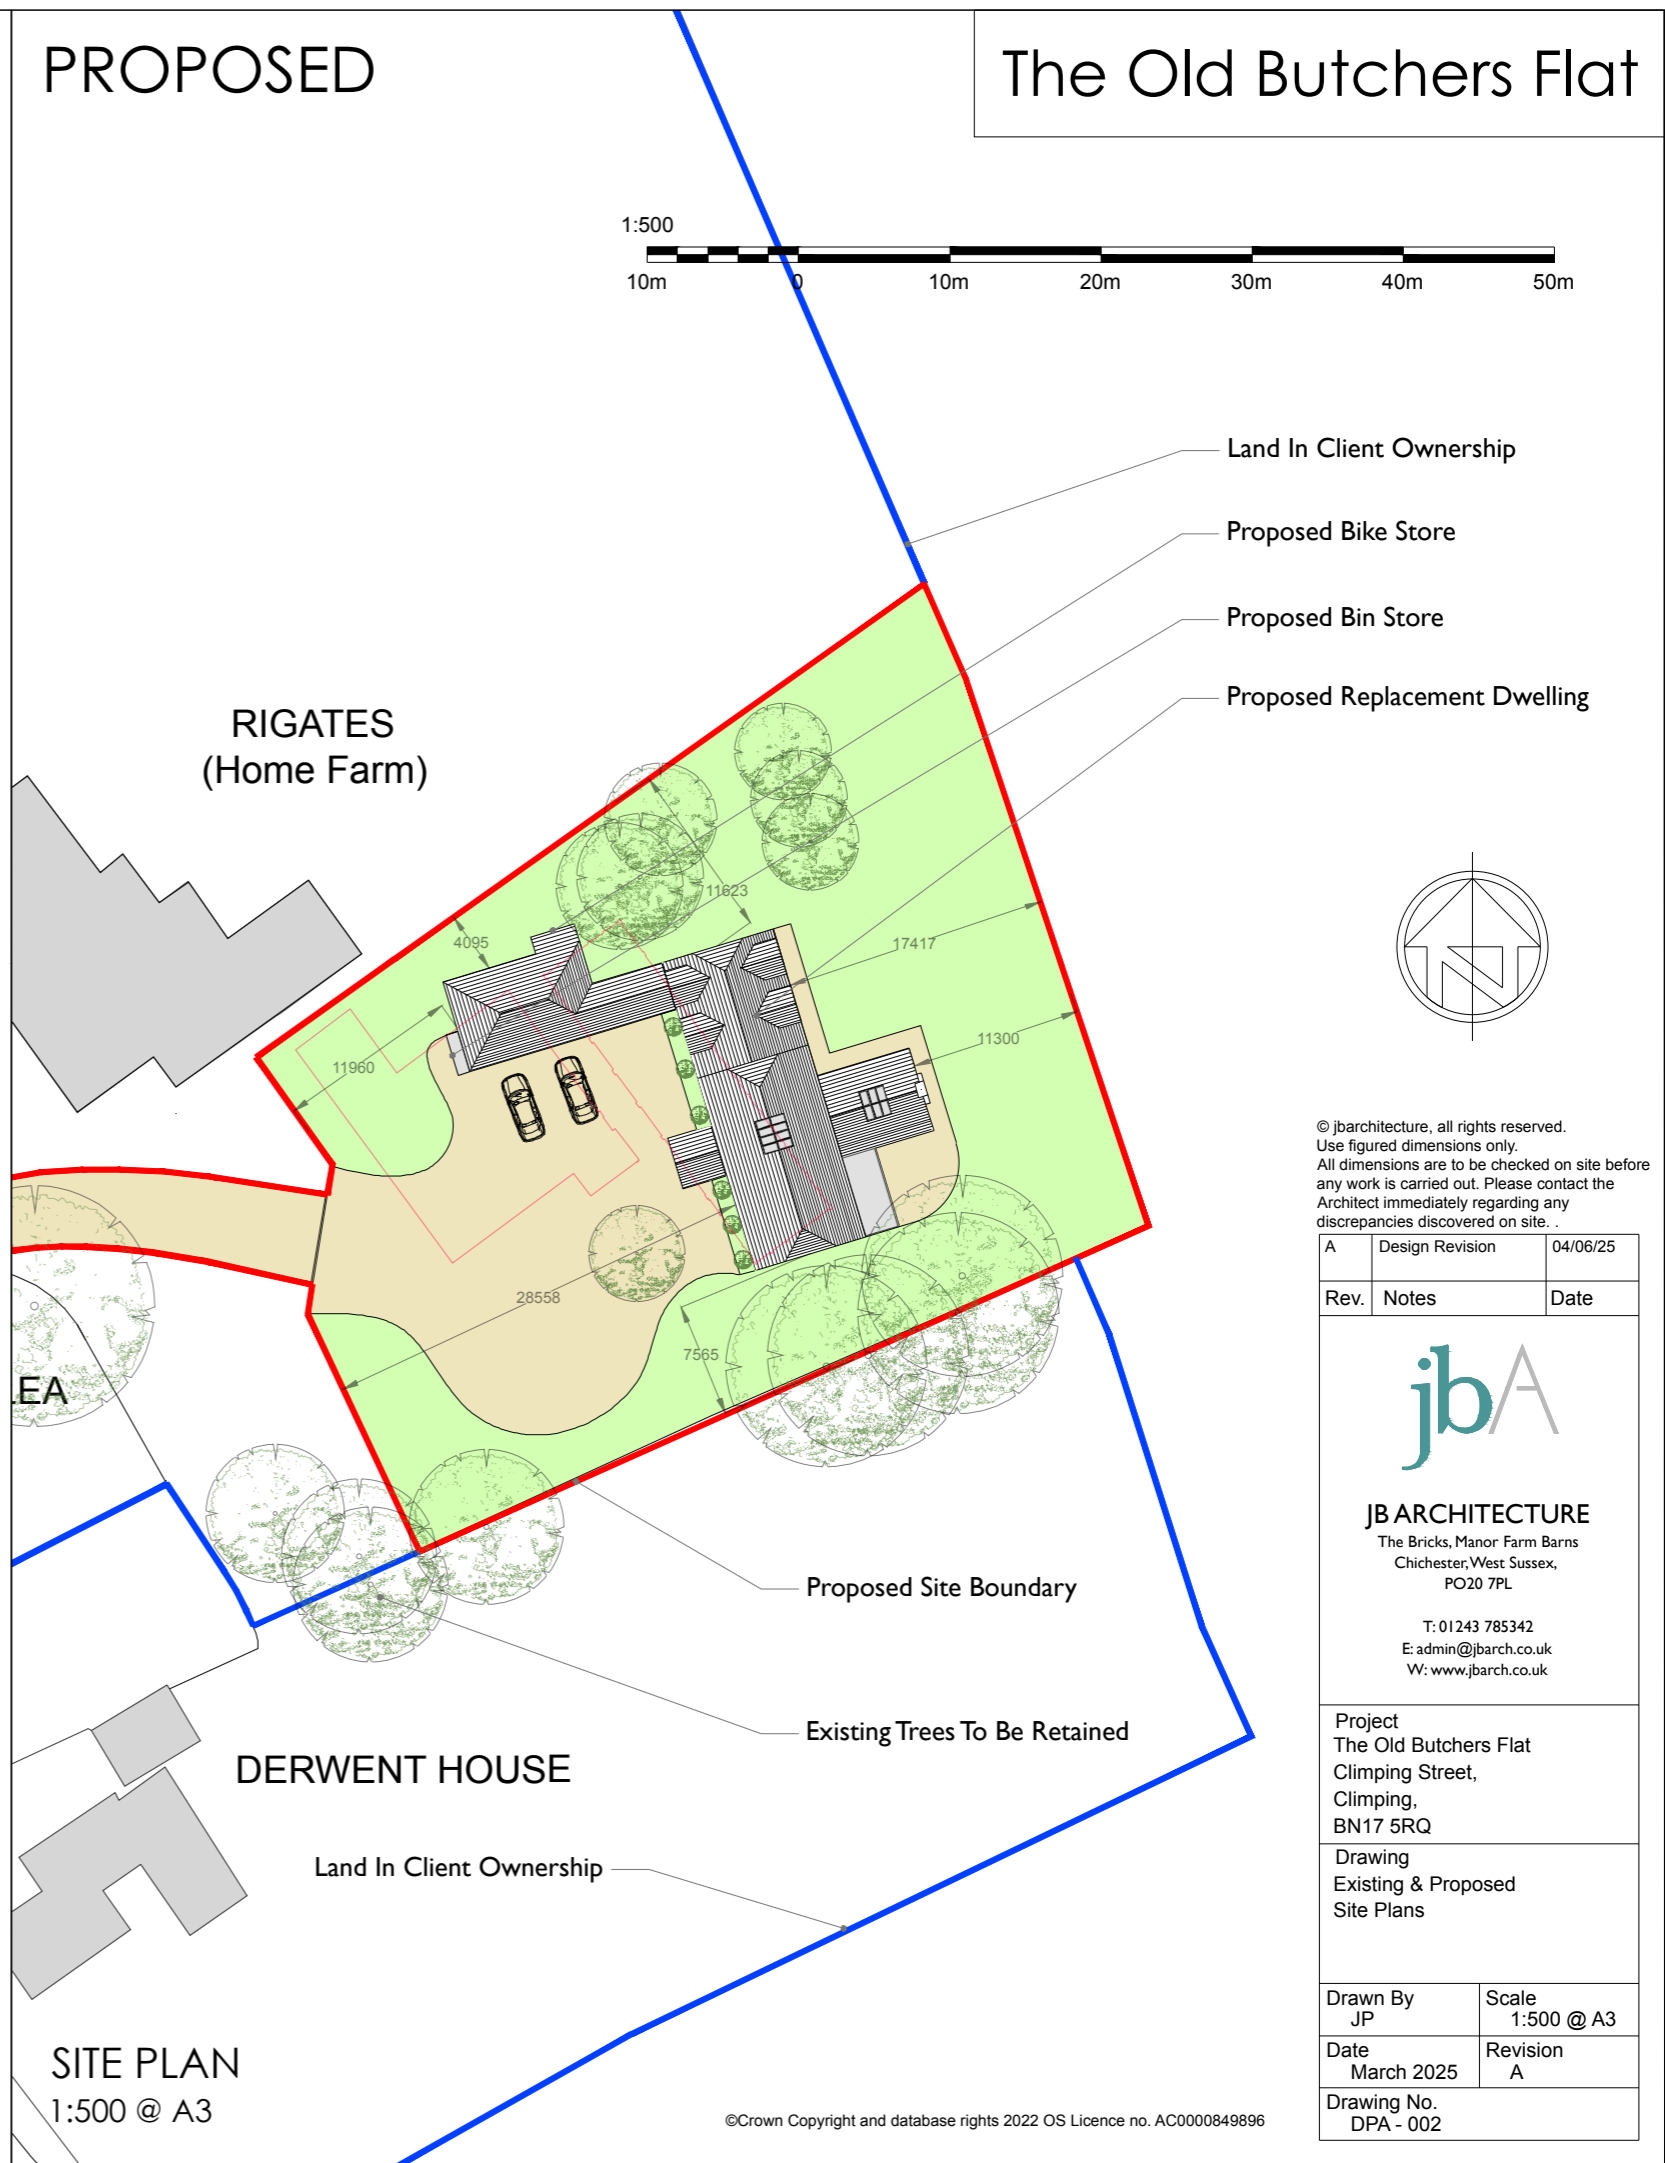

The Old Butchers Flat

© jbachitecture, all rights reserved.
Use figured dimensions only.
All dimensions are to be checked on site before any work is carried out. Please contact the Architect immediately regarding any discrepancies discovered on site.

Rev.	Notes	Date
A	Design Revision	04/06/25



JB ARCHITECTURE
The Bricks, Manor Farm Barns
Chichester, West Sussex,
PO20 7PL
T: 01243 785342
E: admin@jbarch.co.uk
W: www.jbarch.co.uk

Project
The Old Butchers Flat
Climping Street,
Climping,
BN17 5RQ

Drawing
Existing & Proposed
Site Plans

Drawn By JP	Scale 1:500 @ A3
Date March 2025	Revision A
Drawing No. DFA - 002	