


© jbachitecture, all rights reserved.
 Use figured dimensions only.
 All dimensions are to be checked on site before
 any work is carried out. Please contact the
 Architect immediately regarding any
 discrepancies discovered on site.

PROPOSED ELEVATIONS
 1:100 @ A3

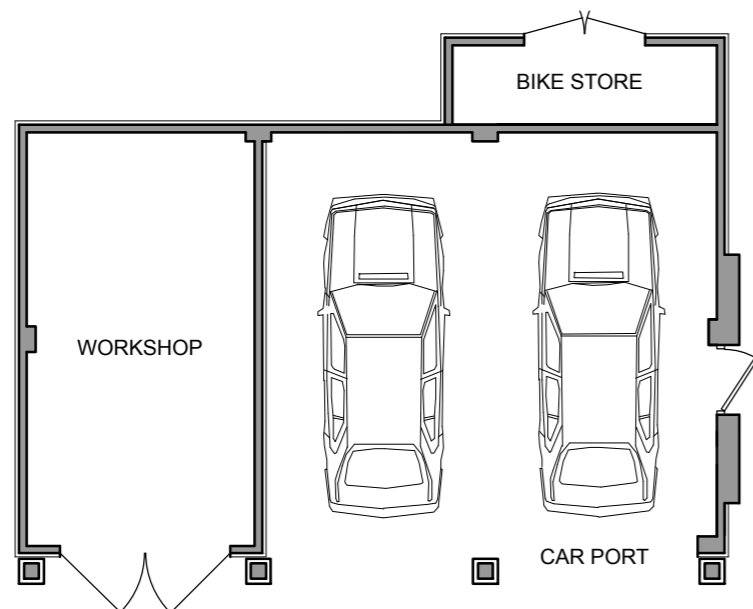

PROPOSED FLOOR PLAN
 1:100 @ A3

Rev.	Notes	Date
 JB ARCHITECTURE The Bricks, Manor Farm Barns Chichester, West Sussex, PO20 7PL T: 01243 785342 E: admin@jbarch.co.uk W: www.jbarch.co.uk		
Project The Old Butchers Flat Climping Street, Climping, BN17 5RQ		
Drawing Proposed Garage Plans & Elevations		
Drawn By JP	Scale 1:100 @ A3	
Date March 2025	Revision	
Drawing No. DPA - 010		