




WEST ELEVATION

LAND TO WEST OF CROOKTHORN BYRE, BN17 5PU

WEST ELEVATION AND SECTION B-B'

SCALE 1:100 DATE 24/10/23 DRG. NO. 755 / 2.9 REV.

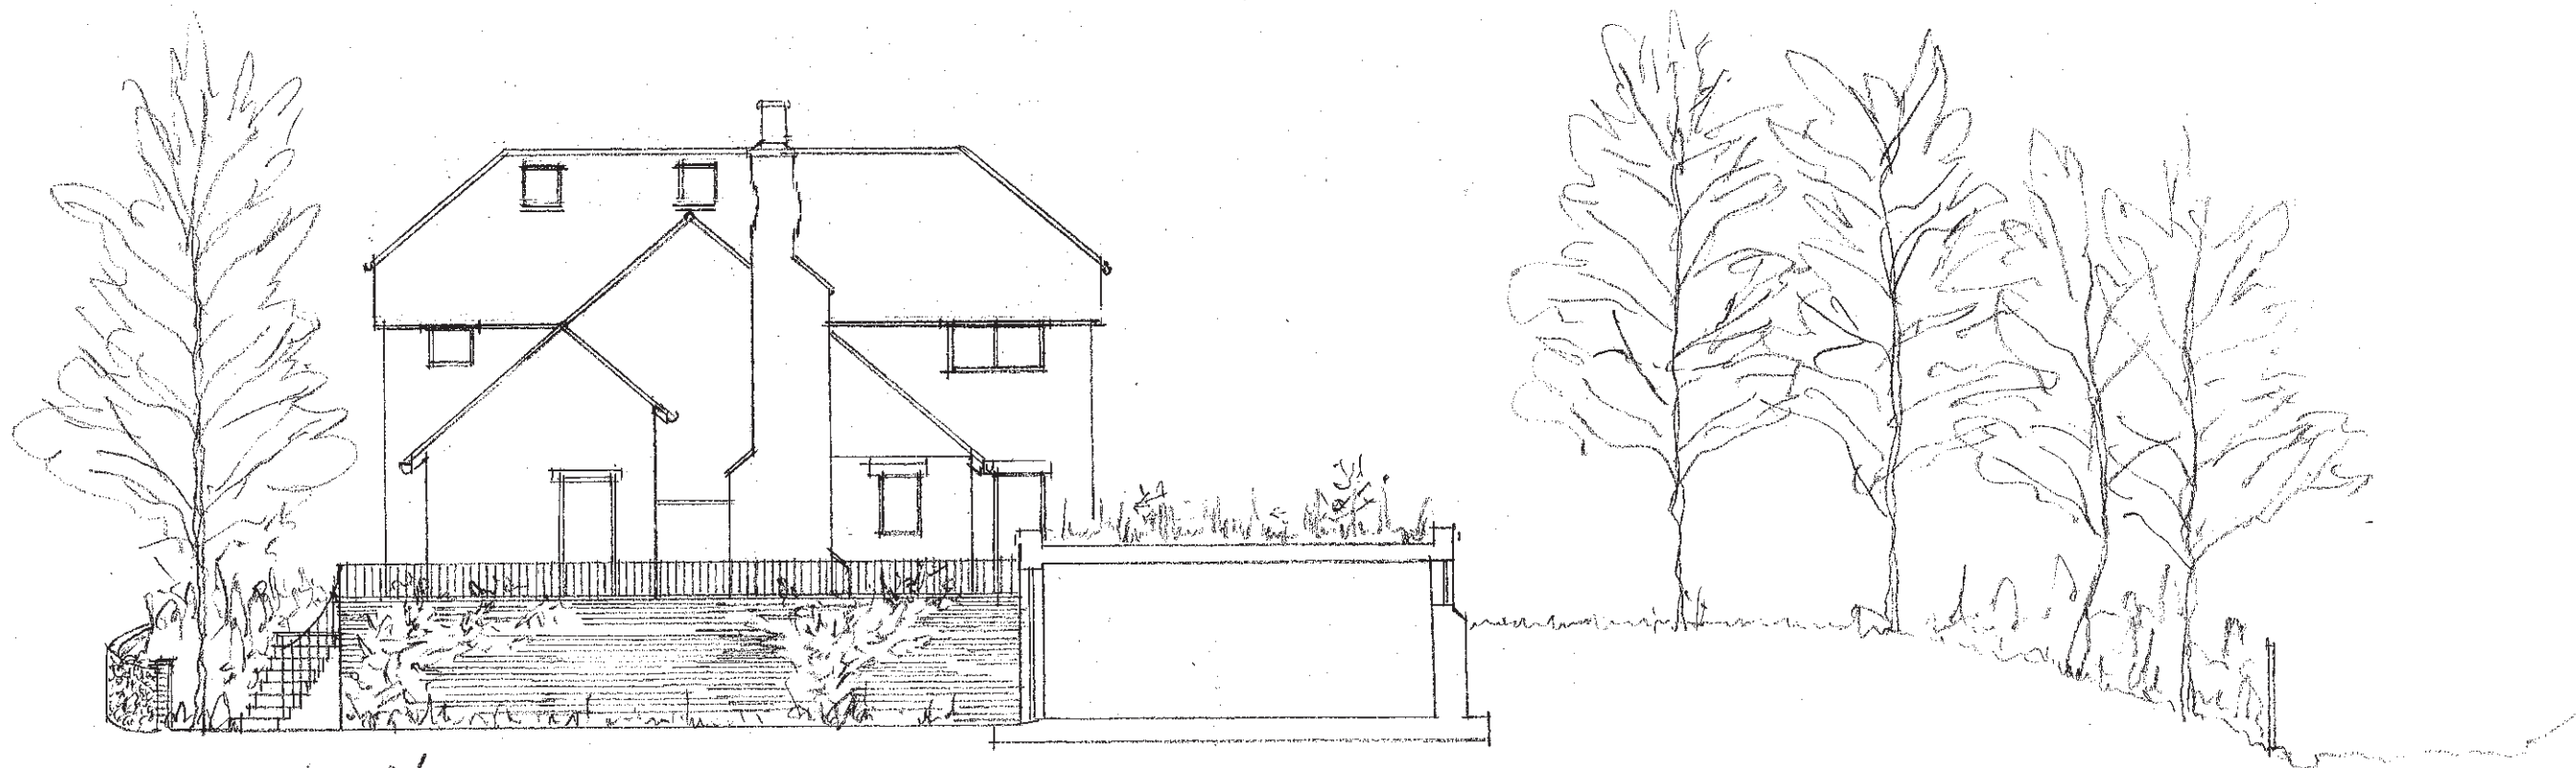

SECTION B-B'

0 1 2 3 4 5 6 7 8 9 10
METRES