

LAND TO WEST OF CROOKTHORPE, BARE, BN17 5PU

SOUTH ELEVATION AND SECTION C-C'

SCALE 1:100
2/13


DATE 24/10/23

DWG. NO

755 / 30

REV.

BRICK SEMI SUBMERGED
GARAGE WITH PLANTED
ROOF AND UPVC FRAMED
WINDOWS

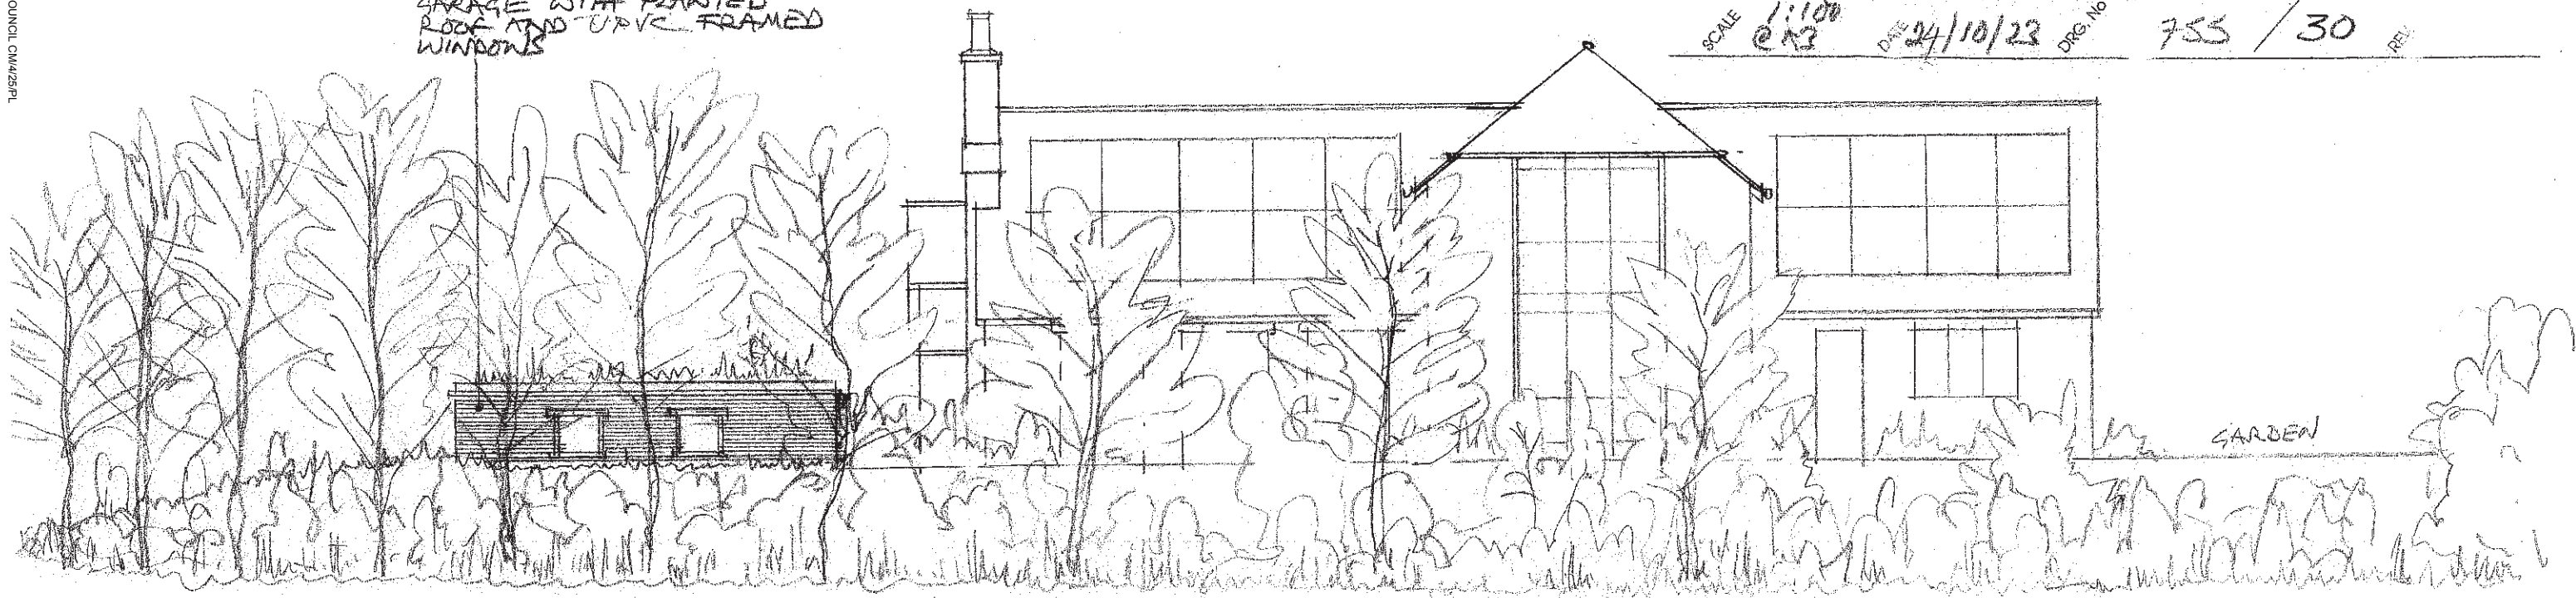

SOUTH ELEVATION GARAGE AND CONTEXT



SECTION C-C'

0 1 2 3 4 5 6 7 8 9 10
METRES