



LAND TO WEST OF CROOKTHORN BYRE, SN17 5PU

GARAGE ELEVATION AND PLAN

SCALE 1/100 @ 1/3 DATE 24/10/23 Dwg No 755/31 REV.

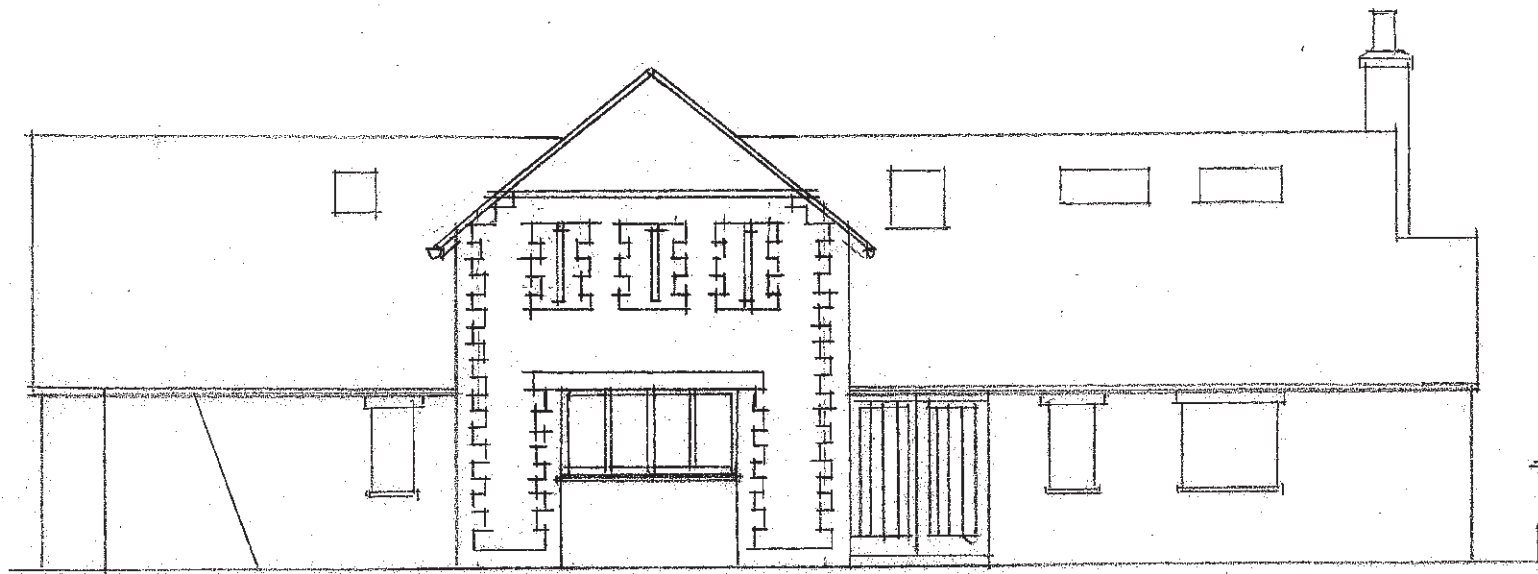


NORTH ELEVATION SHOWING GARAGE

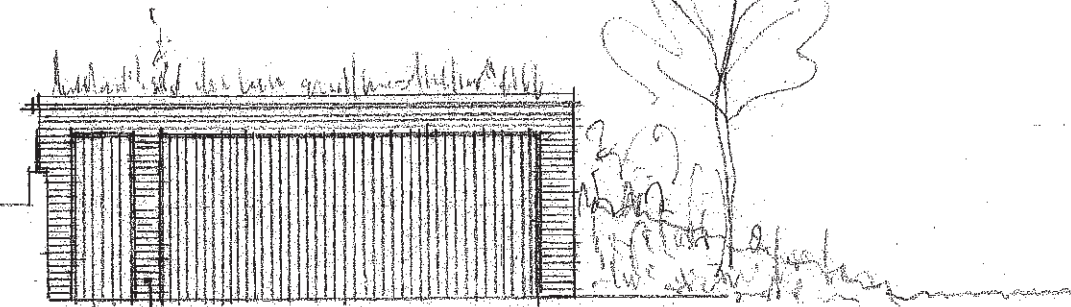

BRICK WALLS + TIMBER DOORS

METRES

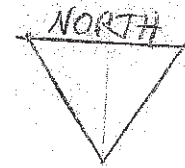

C'

OUTLINE
OF HOUSE

PLAN OF GARAGE

