


LAND TO WEST OF CROOKTHORN BYRE, BN17 5DU

GROUND FLOOR PLAN


SCALE 1:50  
@ A3 DATE 24/10/27 DRG. NO 755 / 021 REV.

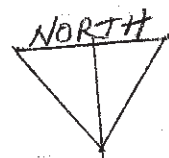

TERRACE

A

TERRACE

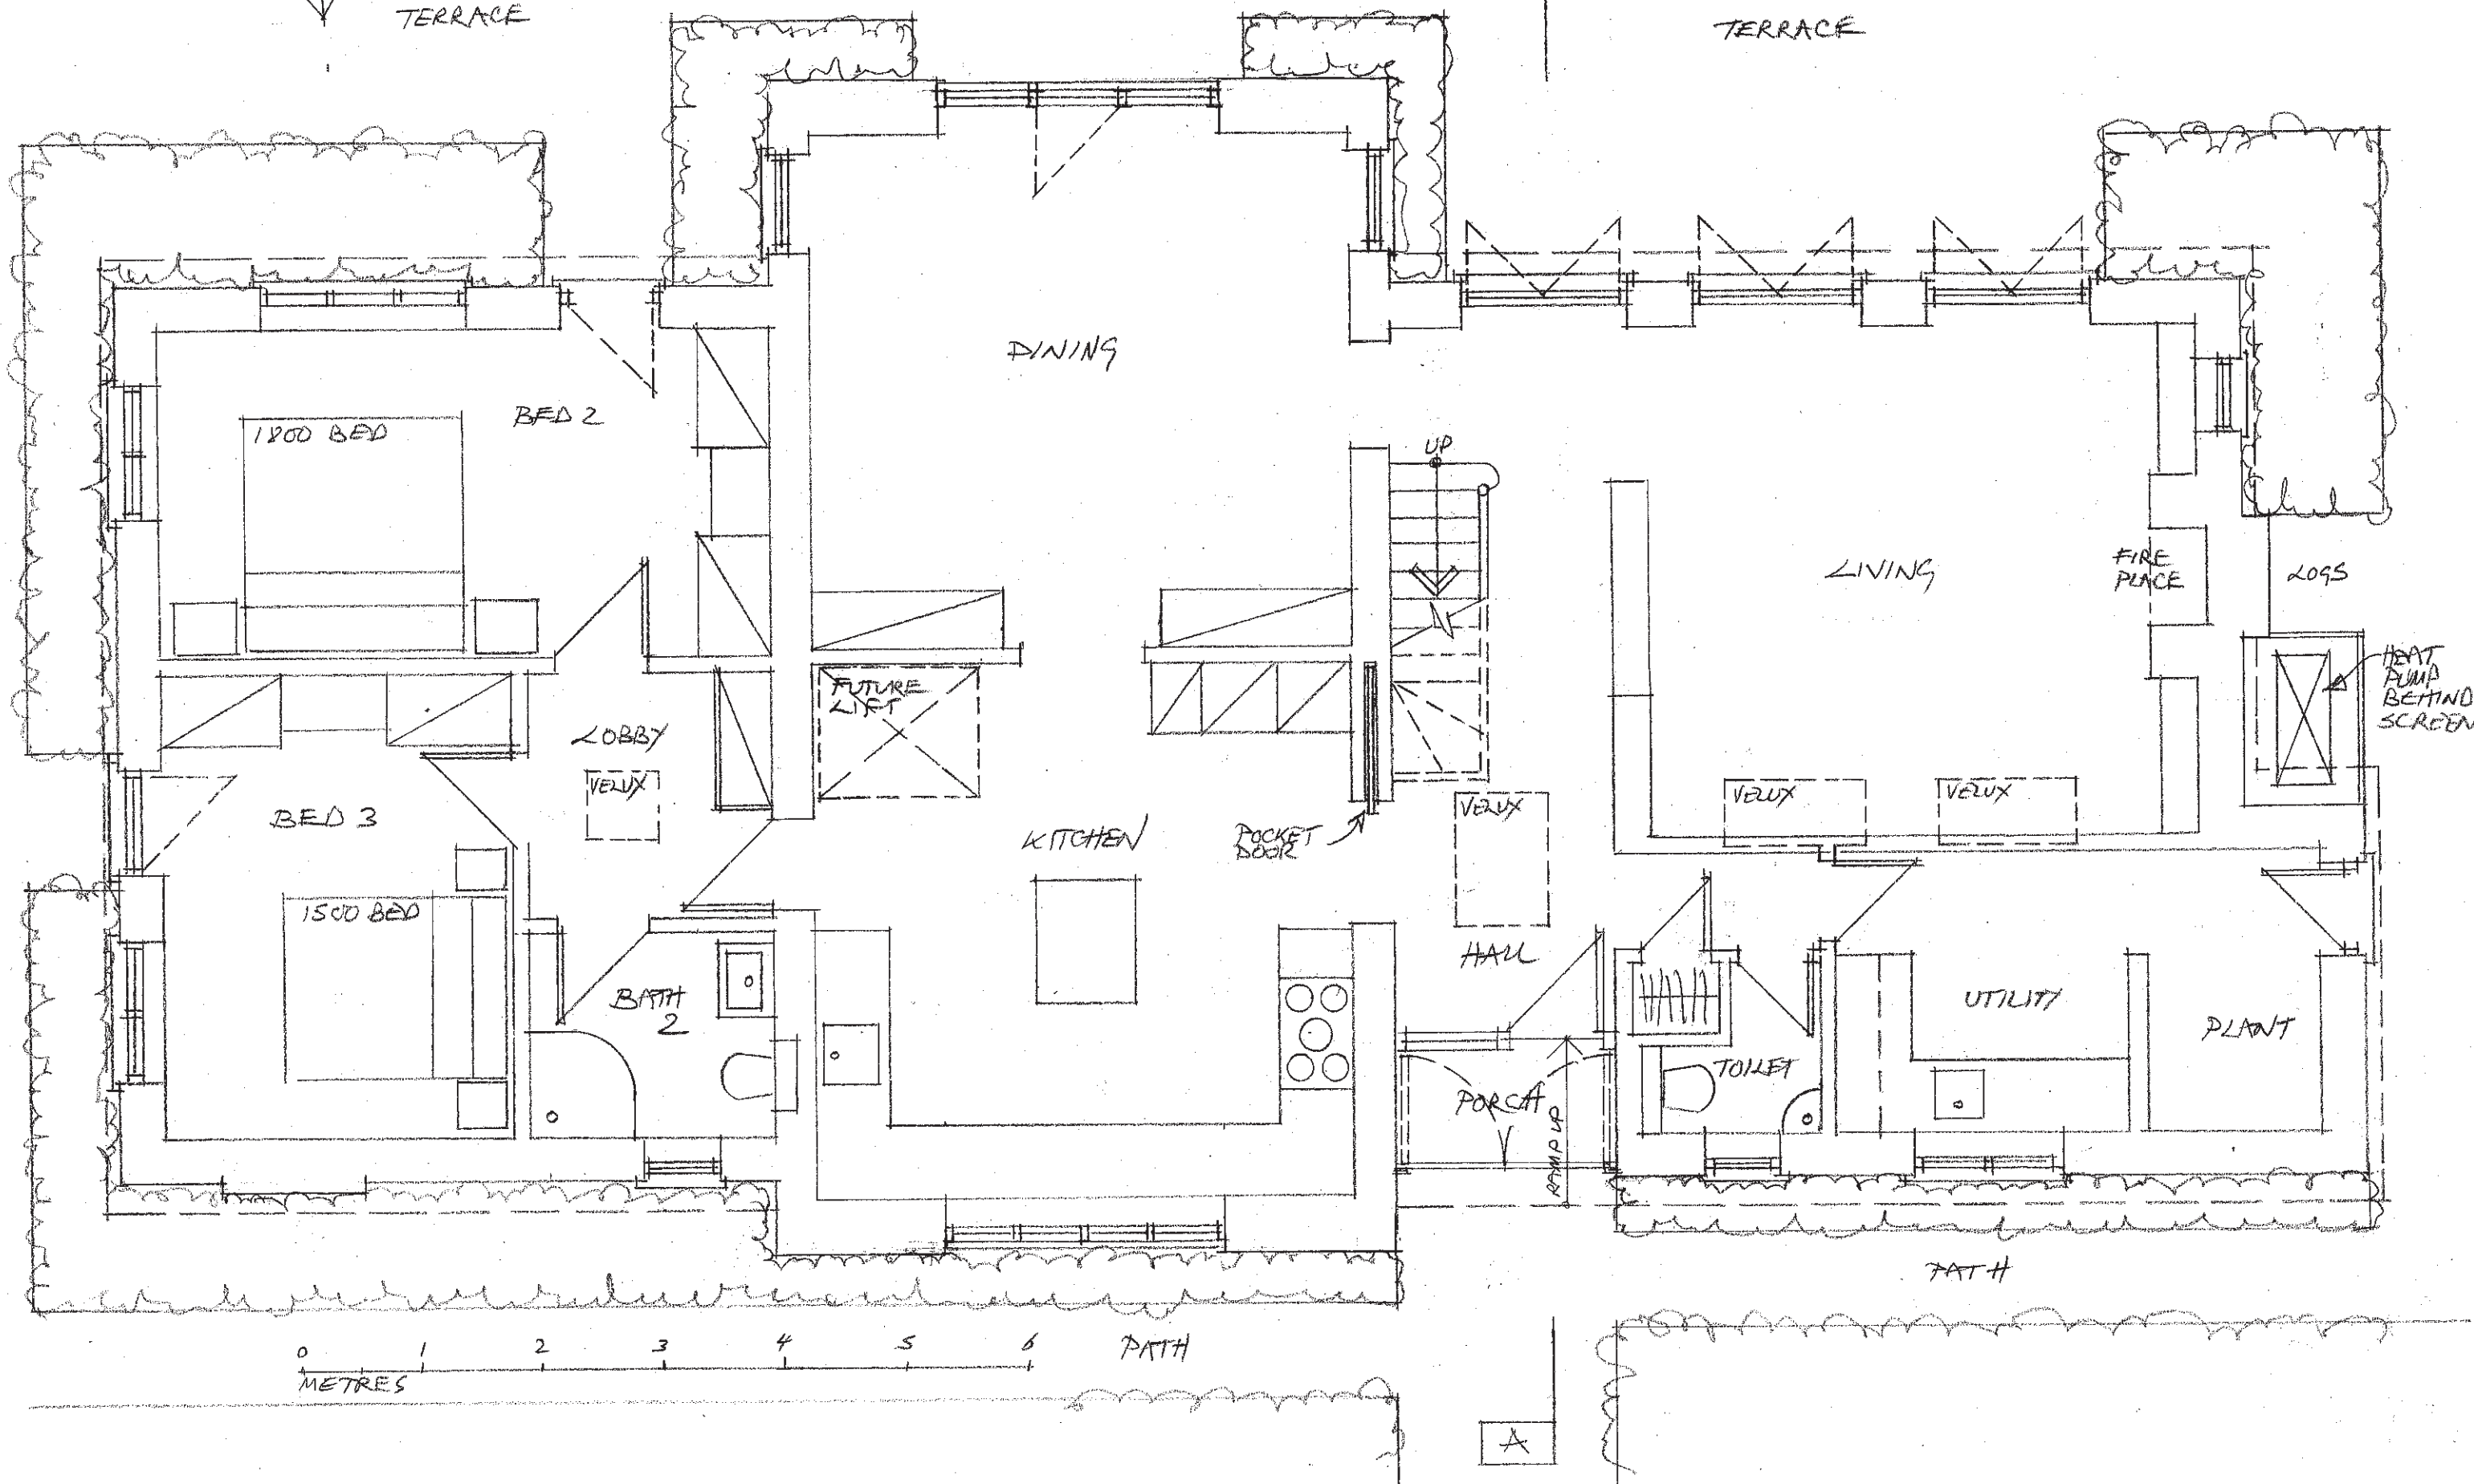

0 1 2 3 4 5 6  
METRES

PATH

PATH

A