

LAND TO WEST OF CROOKTHORN BAYE, BN17 5QU


ROOF PLAN

SCALE @ 1:50 DATE 24/10/23 DRG. NO 755/23 REV.

NORTH



A

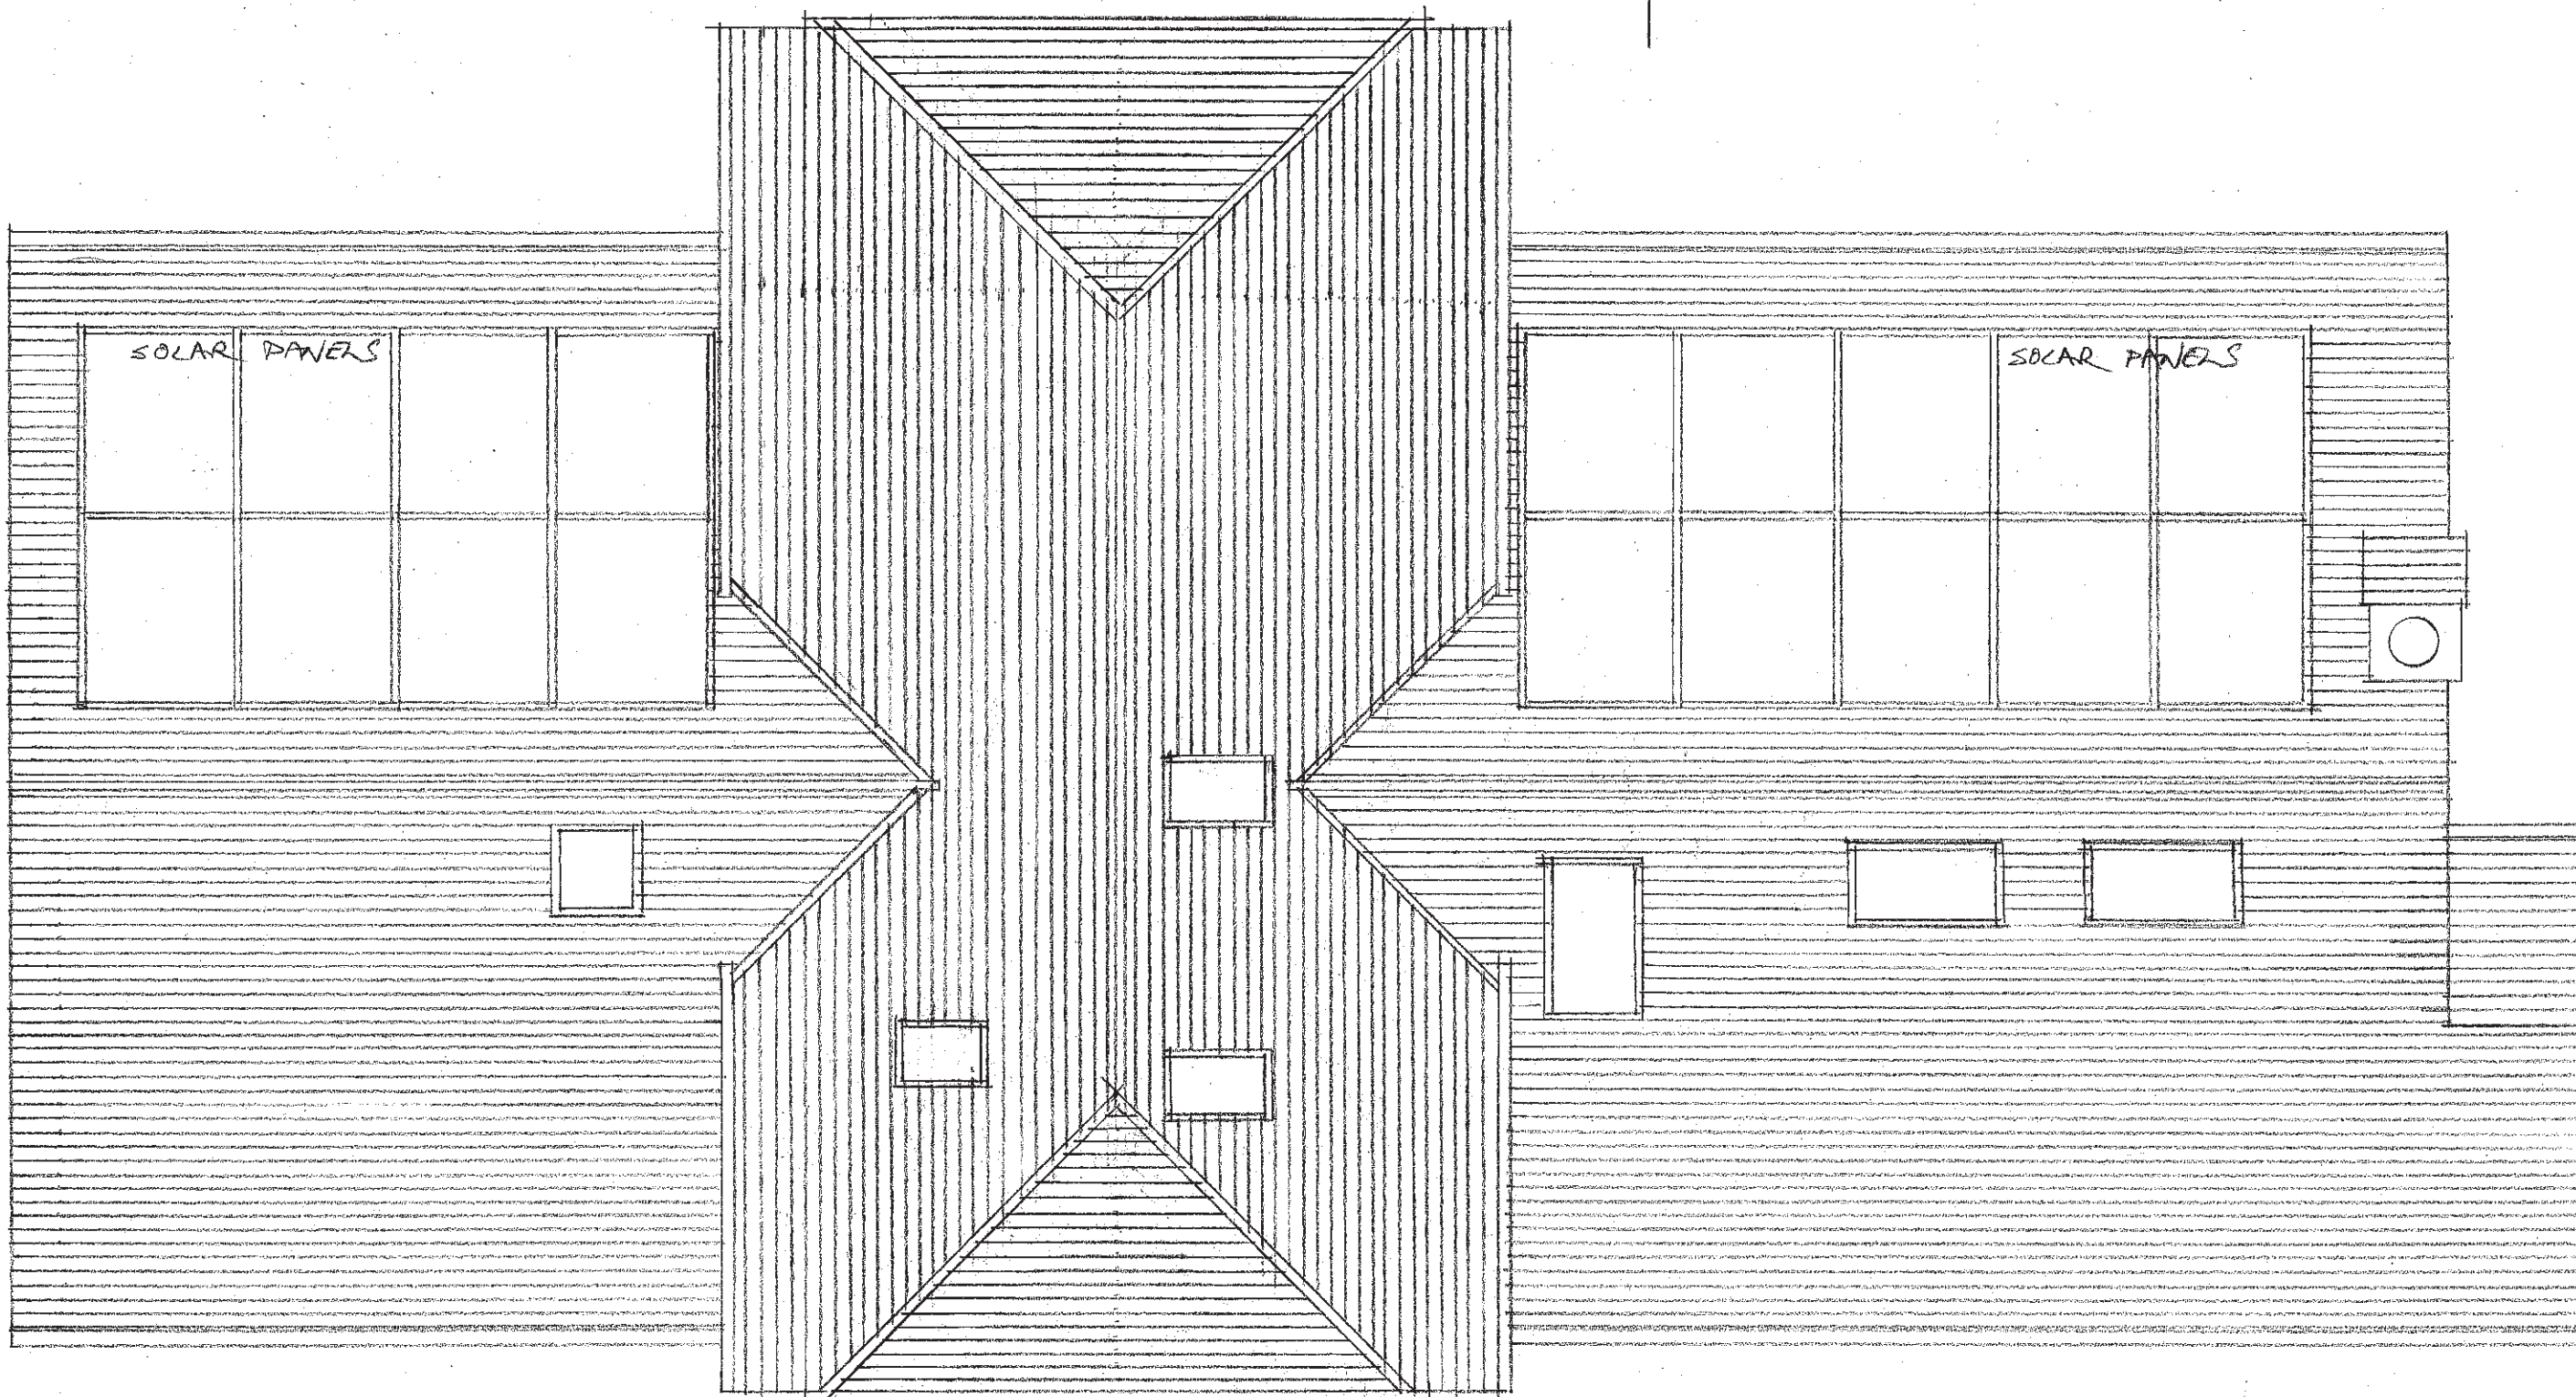

0 1 2 3 4 5 6
METRES

A