


# Existing

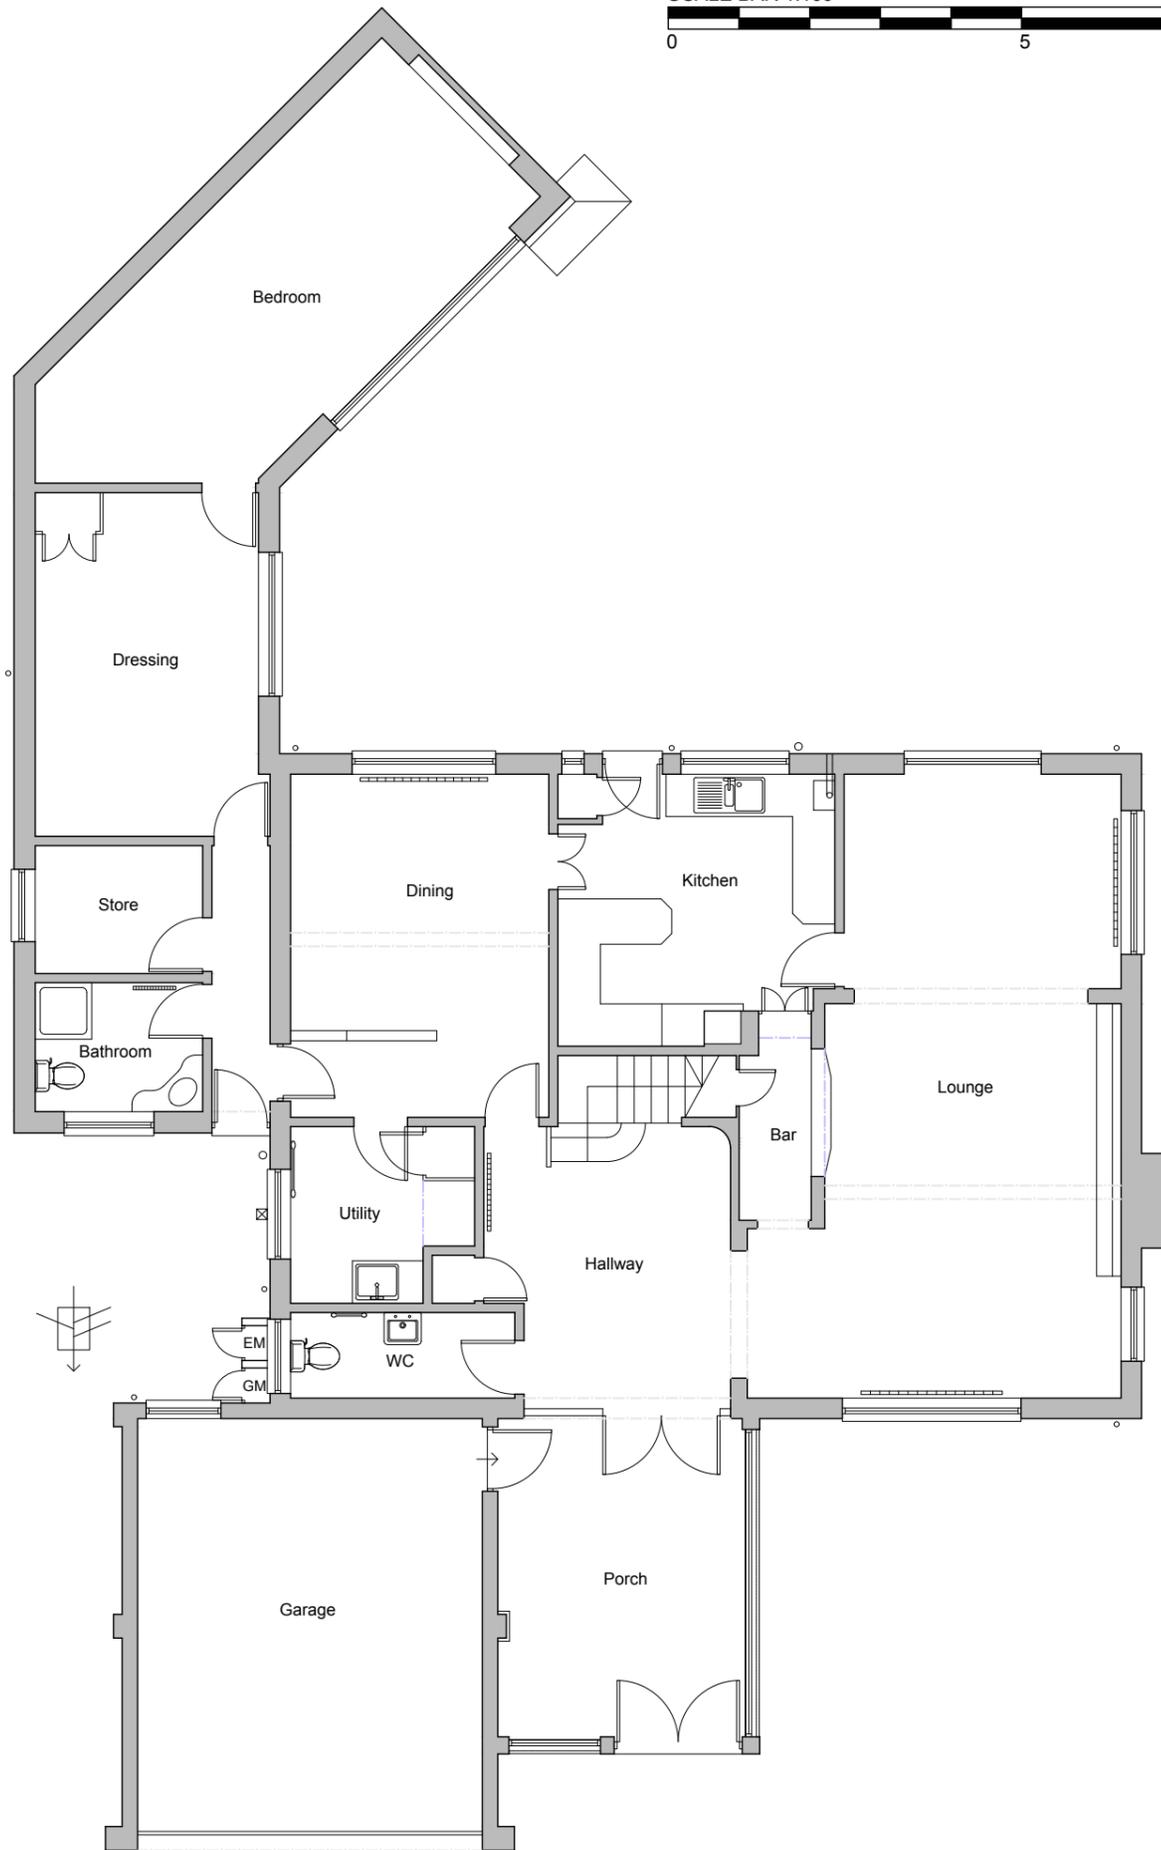

**GROUND FLOOR PLAN** 1:100 @ A3



**FIRST FLOOR PLAN** 1:100 @ A3



© nat-design, all rights reserved. Use figured dimensions only. All dimensions are to be checked on site before any work is carried out. Please contact the Architect immediately regarding any discrepancies discovered on site.

Rev.	Notes	Date
 <b>NAT DESIGN</b> ARCHITECTURAL SERVICES M: 07599199759 E: info@nat-design.co.uk <a href="http://www.nat-design.co.uk">www.nat-design.co.uk</a>		
Project Rangers, 34 Angmering Lane, East Preston, BN16 2TA		
Drawing Existing Floor Plans		
Drawn By NSE	Scale as shown	
Date Nov 2025	Revision	
Drawing No. 1494 - DPA - 03		