


GROUND FLOOR PLAN 1:100 @ A3



FIRST FLOOR PLAN 1:100 @ A3

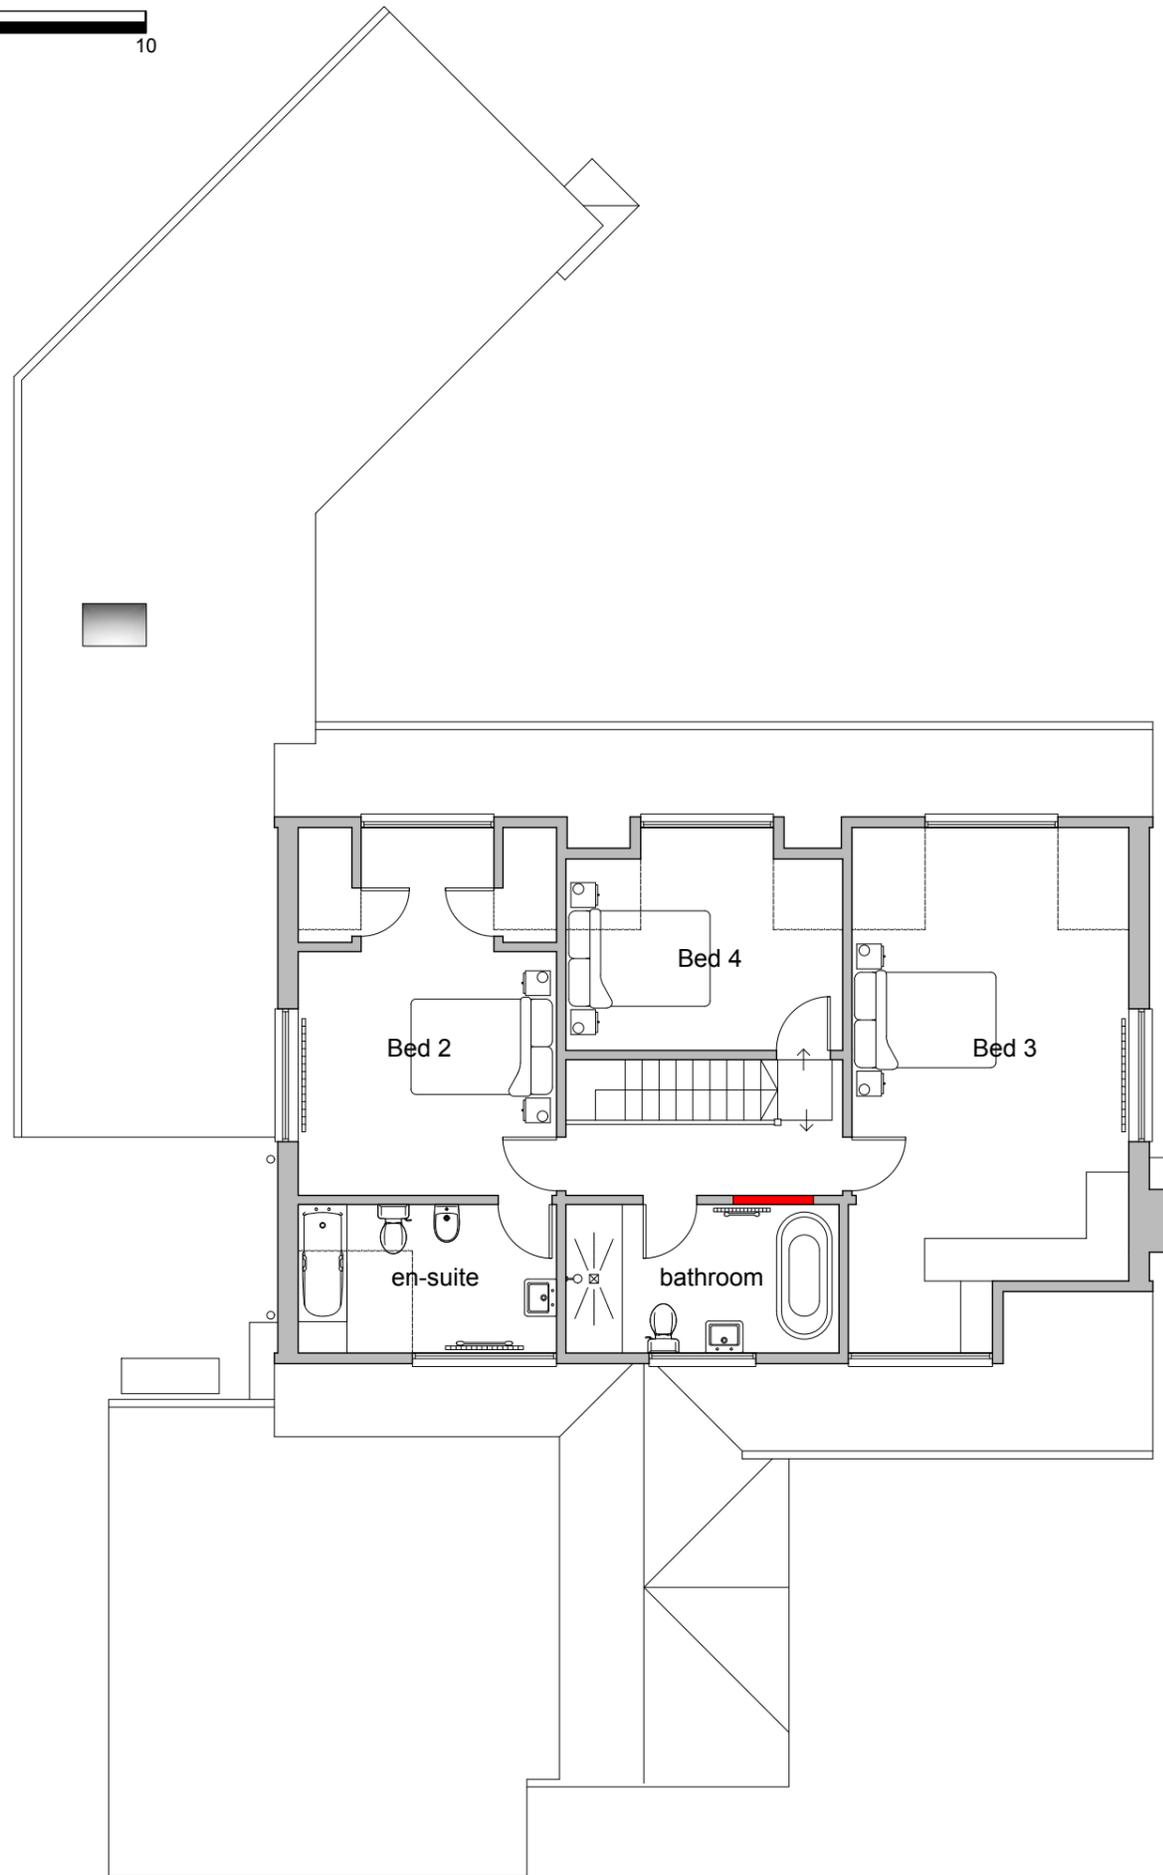

© nat-design, all rights reserved. Use figured dimensions only. All dimensions are to be checked on site before any work is carried out. Please contact the Architect immediately regarding any discrepancies discovered on site.

Rev.	Notes	Date
 NAT DESIGN ARCHITECTURAL SERVICES M: 07599199759 E: info@nat-design.co.uk www.nat-design.co.uk		
Project		
Rangers, 34 Angmering Lane, East Preston, BN16 2TA		
Drawing		
Proposed Floor Plans		
Drawn By	Scale	
NSE	as shown	
Date	Revision	
Nov 2025		
Drawing No.		
1494 - DPA - 04		