

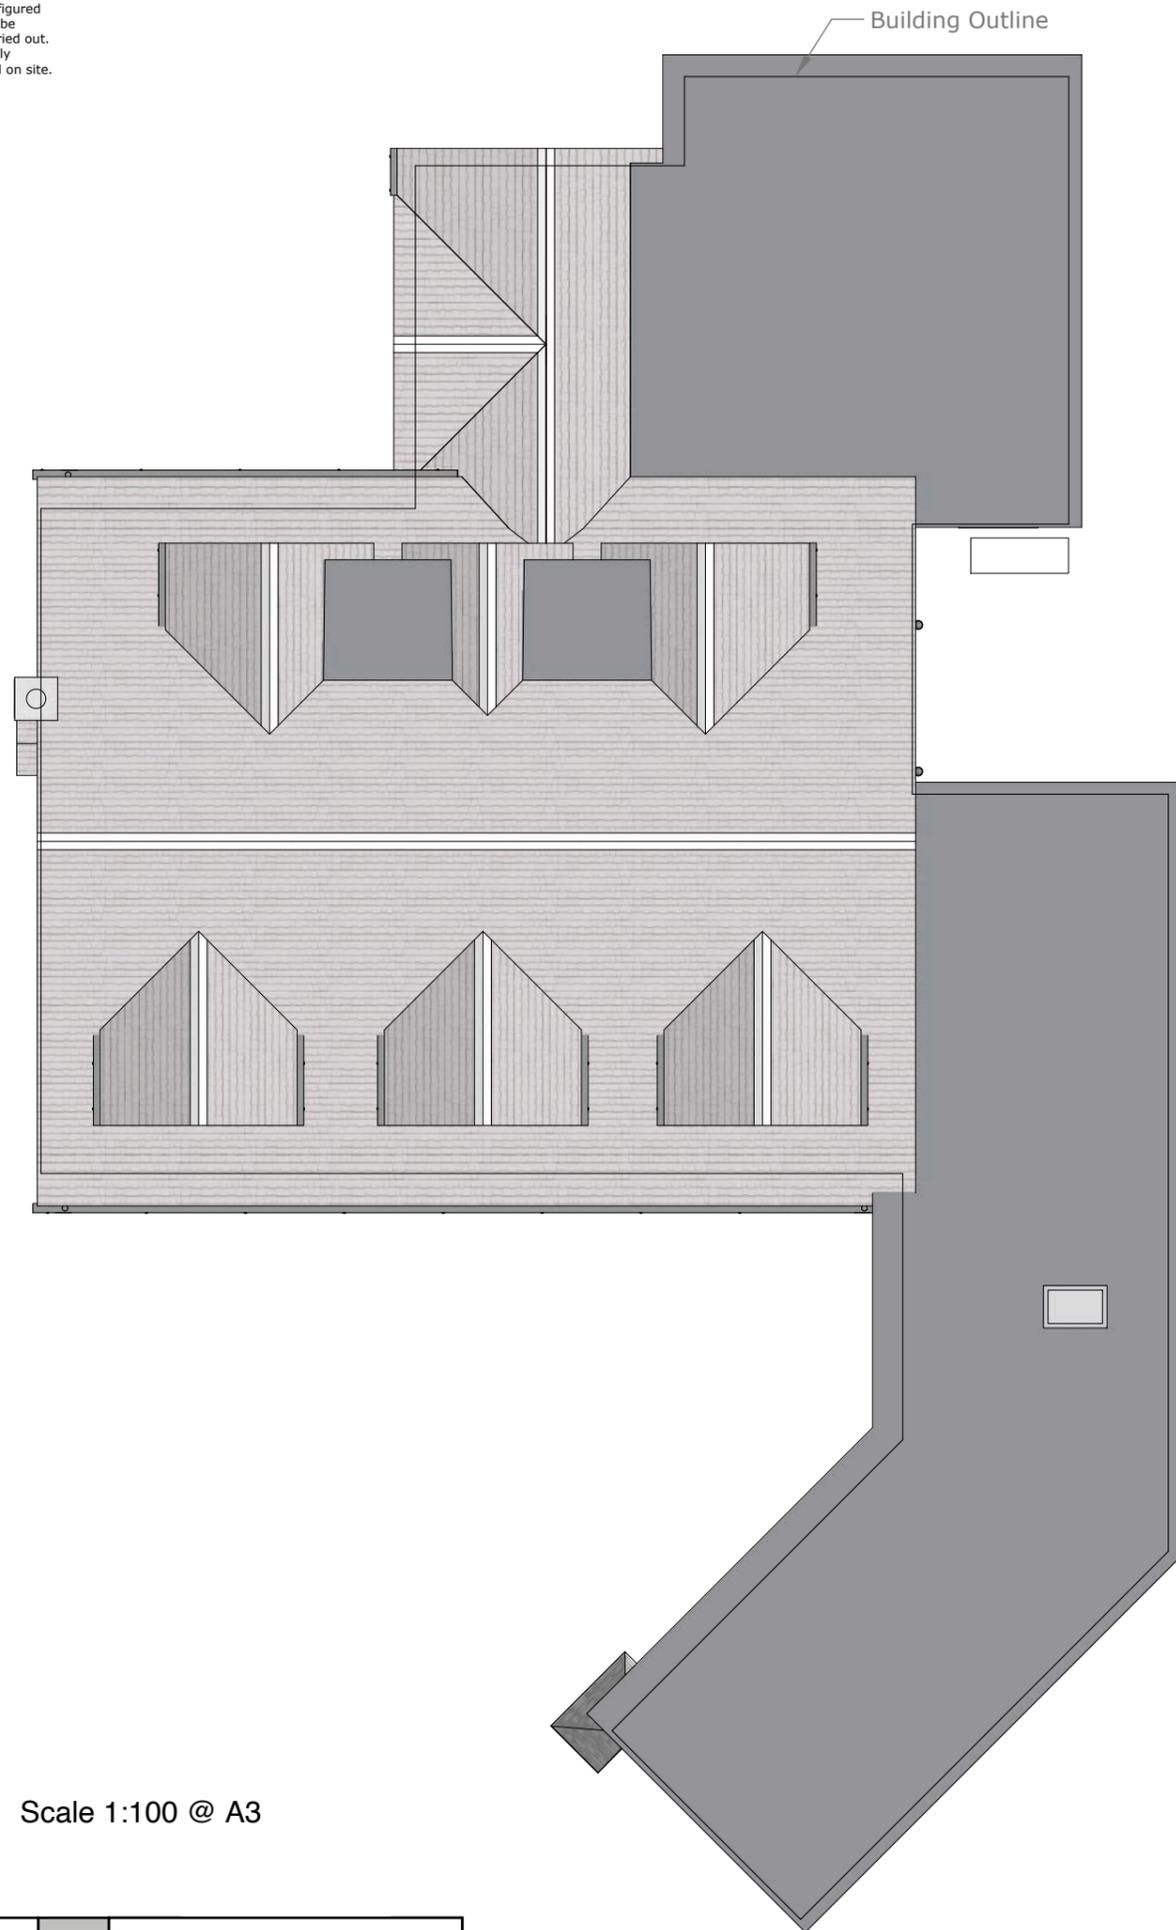


© nat-design, all rights reserved. Use figured dimensions only. All dimensions are to be checked on site before any work is carried out. Please contact the Architect immediately regarding any discrepancies discovered on site.

**PROPOSED**

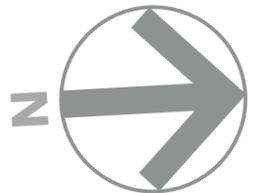

**Roof Plan** Scale 1:100 @ A3

 

Drawn by NSE	Scale as shown	Drawing:  Proposed Roof Plan	Project: Rangers, 34 Angmering Lane, East Preston, West Sussex BN16 2TA
Date Nov 2025	Revision		
Drawing 1494 - DPA - 10			

**NAT DESIGN**  
ARCHITECTURAL SERVICES  
M: 07599199759  
E: info@nat-design.co.uk  
[www.nat-design.co.uk](http://www.nat-design.co.uk)