


Ground Floor



First Floor

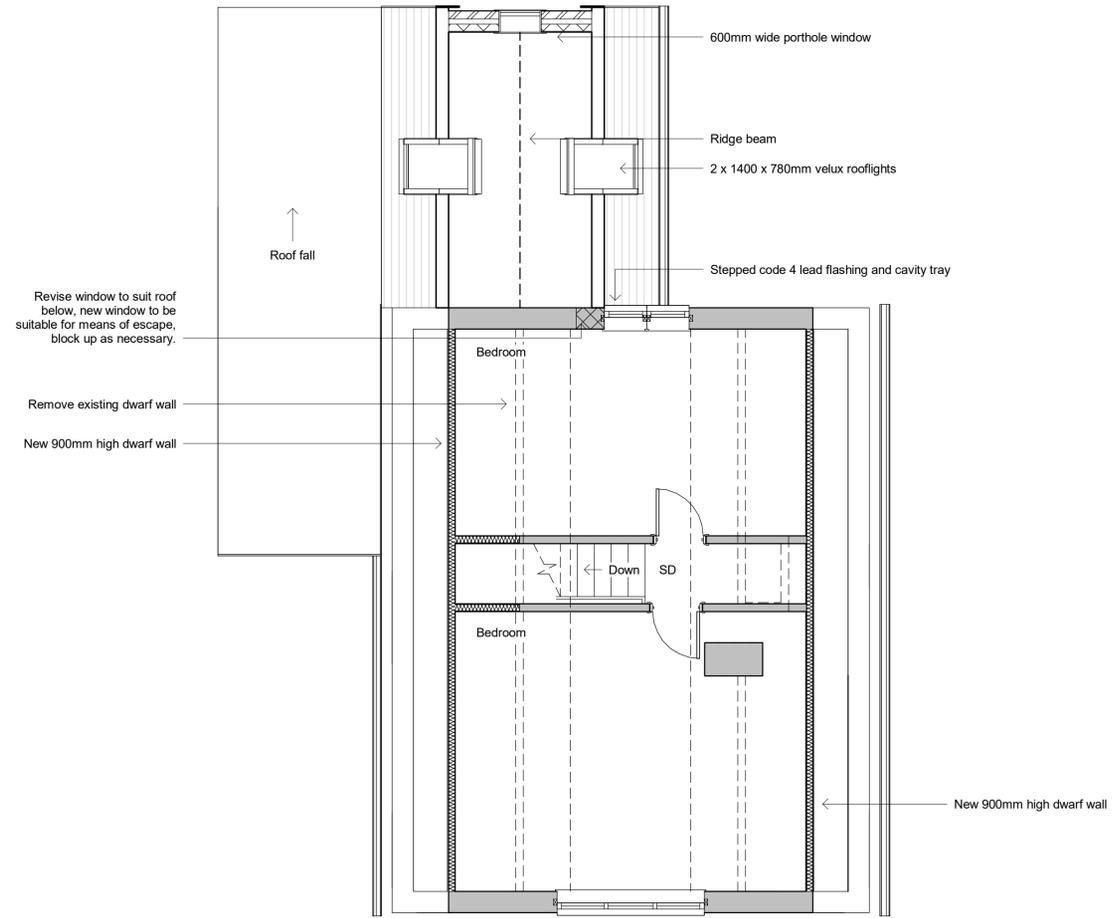

West - Front Elevation



South - Side Elevation



East - Rear Elevation



North - Side Elevation


- Rendered to match
- 1400 x 780mm velux rooflight
- 3.2m wide bi fold doors
- Faced brick to match

- Revised window to suit
- Stepped code 4 lead flashing and cavity tray at roof and wall junction
- 600mm wide porthole window

- Double glazed door and side light
- Rendered to match
- 1800mm wide window

- 1400 x 780mm velux rooflight
- New roof angle to prevent leak and run off to neighbours

Revisions

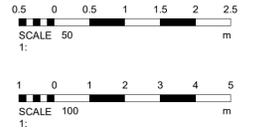

Materials

- Rendered to match
- Tiles to match
- Double glazed windows and doors to match

Drawing Number 2020/32 Sheet 1 of 1

Size A1 Scale 1:50, 1:100

Project
Proposed details
September 2024

Job Title
4 Normandy Lane
East Preston
West Sussex
BN16 1LZ

Do Not scale from this drawing except for planning as photocopies will be subject to distortion. Drawings to be read in conjunction with all other Designers and structural engineers contract drawings and specifications. Any discrepancies must be brought to the attention of the Designer immediately. The contractor must verify all dimensions by site measurement before ordering materials or manufacturing components. Substitute materials and products to those named will be acceptable if proven to be of equal or higher performance and not in conflict with other elements.

M.J.Humphrey
Ltd



Mel Humphrey MRICS, MBEng 39 Northsea Drive Hove East Sussex BN3 8PQ
Adam Humphrey 230 Dominion Road Worthing West Sussex BN14 8JL

Mel@mjhumphrey.co.uk 07701055182 Adam@mjhumphrey.co.uk 07812419142