


Boundary.



# PROPOSED FIRST FLOOR PLAN

Scale 1:50 on A3

**SUSSEX BUILDING CONSULTANCY LIMITED**  
 7 THE ROYSTONS, EAST PRESTON,  
 WEST SUSSEX.  
 SCALE - 1/50 REV - DATE - 15/02/2026



**LABC**  
 partner  
 3 NORTHGOTE ROAD  
 BOGNOR REGIS  
 PO21 5LZ  
 TEL: FAX - (01243) 861379

 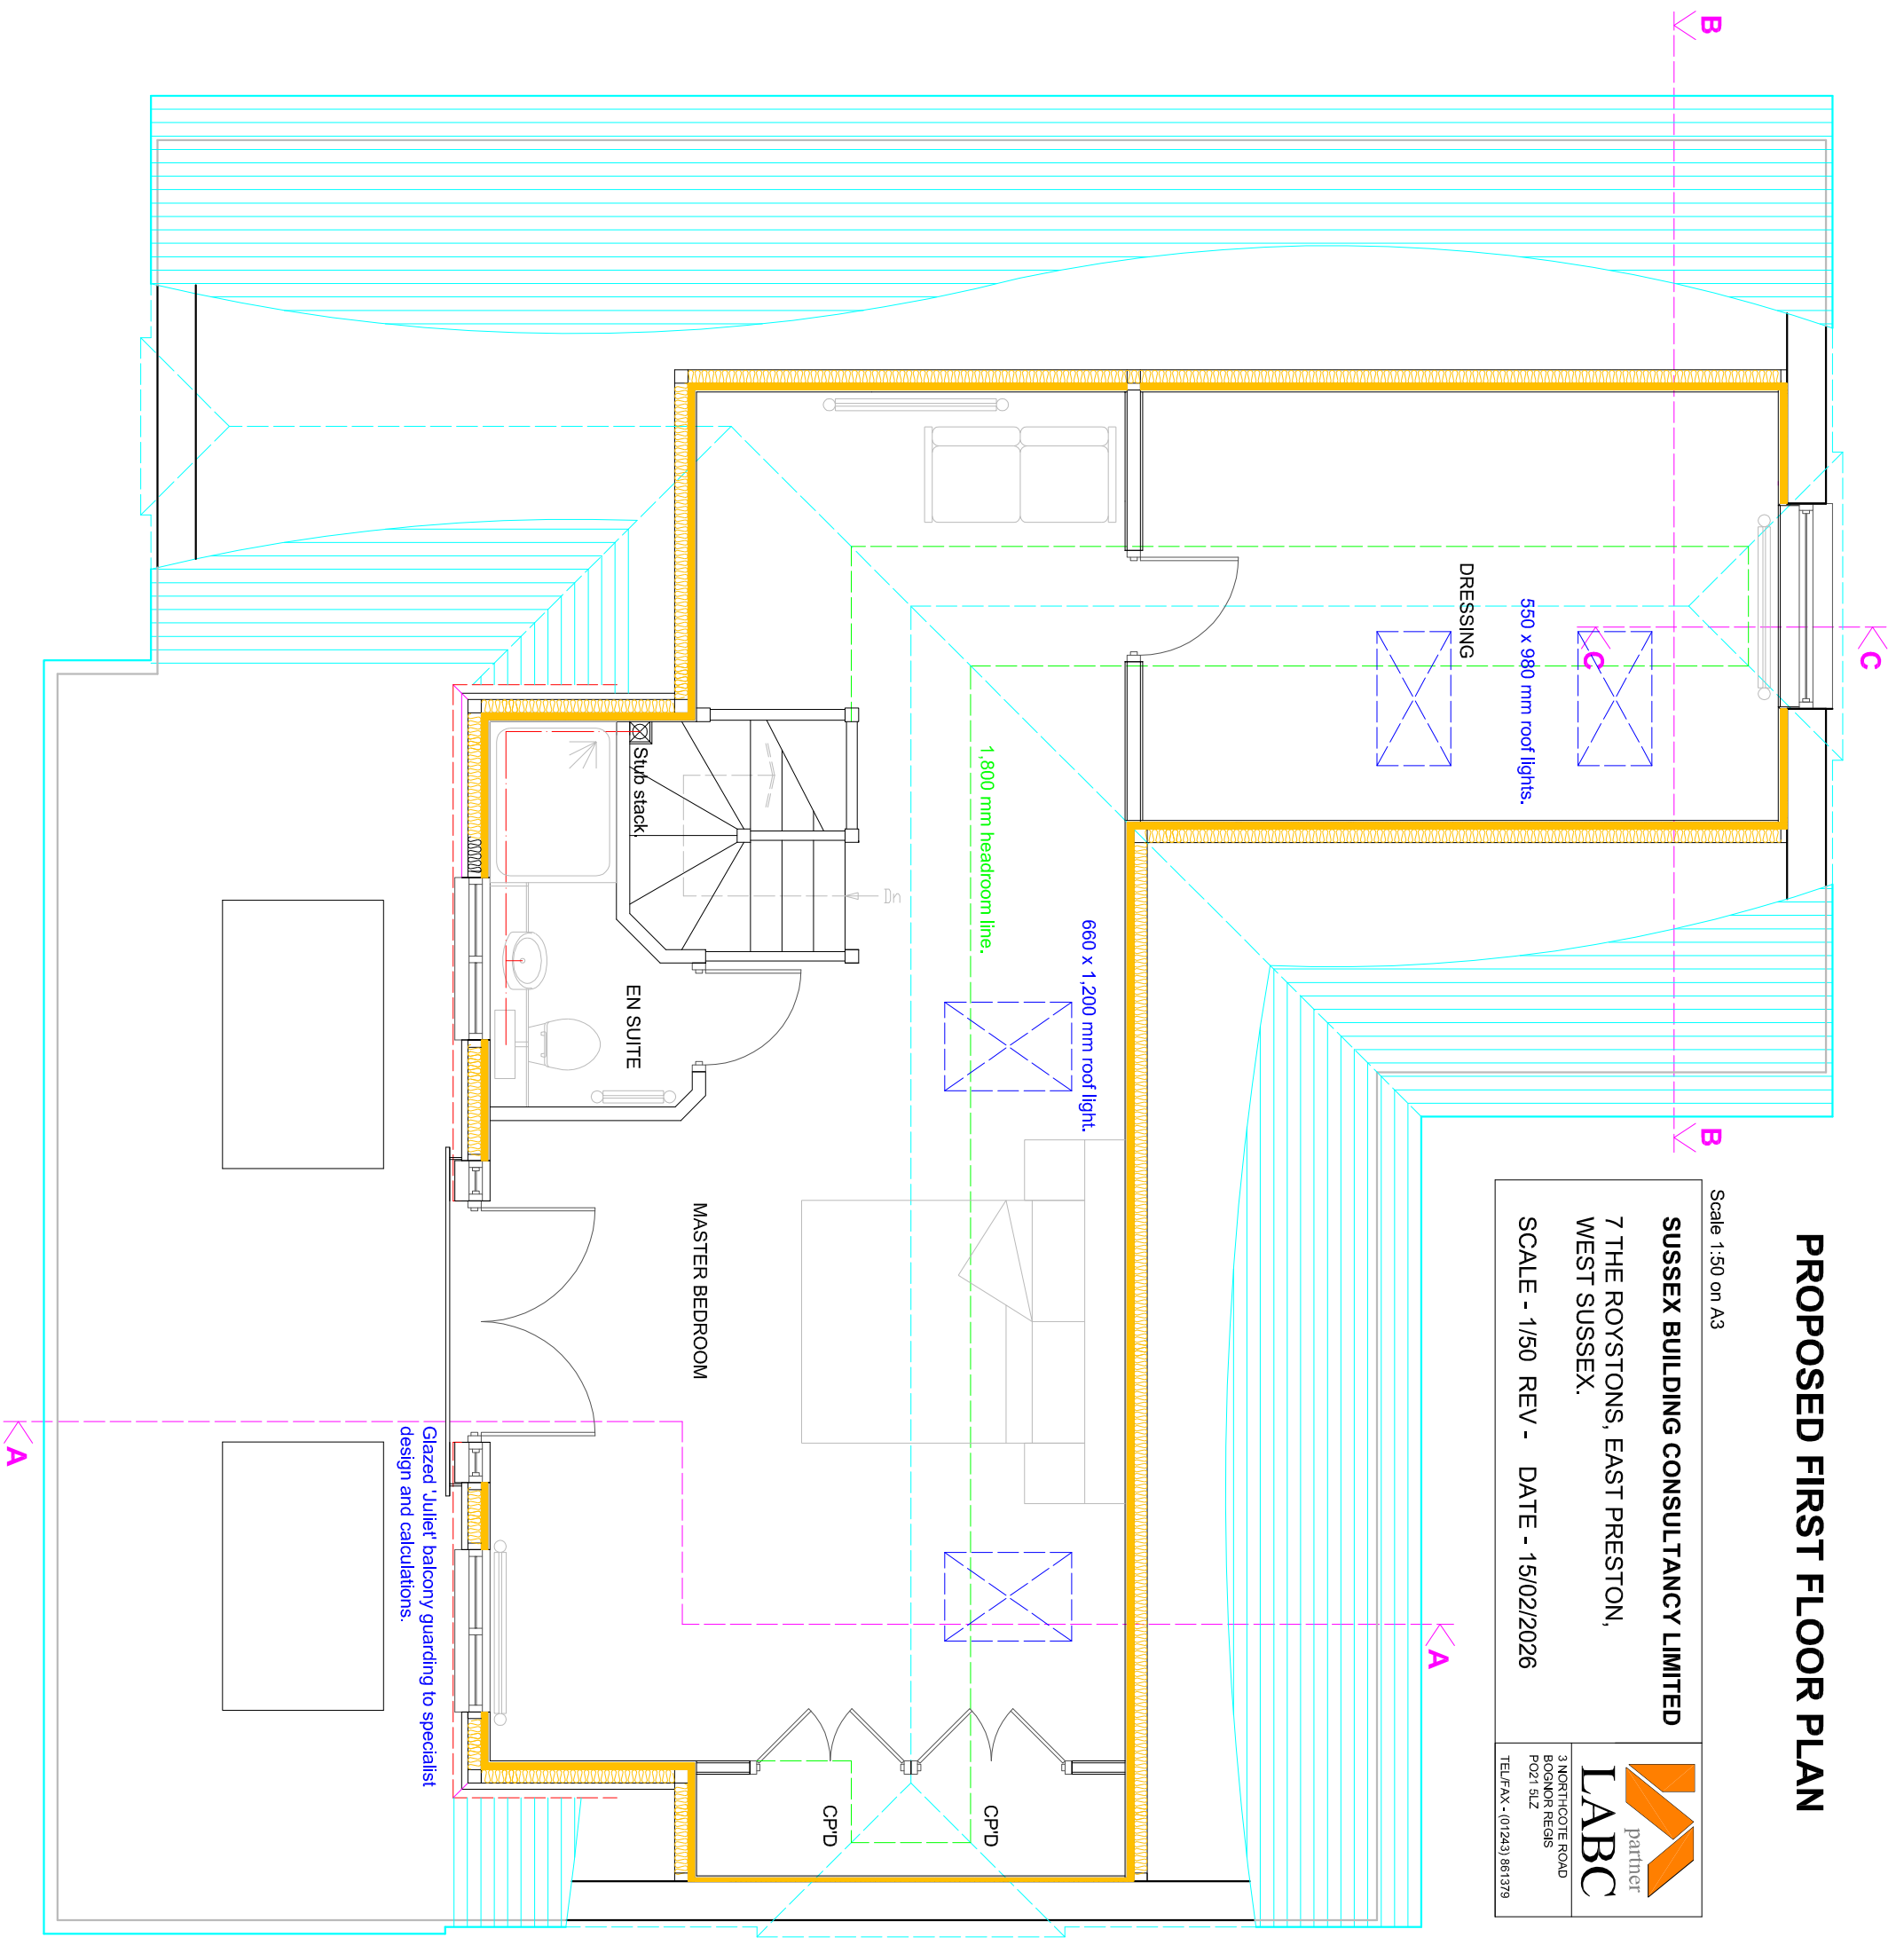

Boundary.