



Dimensions to be checked on site before commencing work. Any discrepancies shall be reported to the architect immediately.

Do not scale from these drawings except for planning purposes. Use figured dimensions only.


Where applicable this drawing is to be read in conjunction with other consultants' drawings.

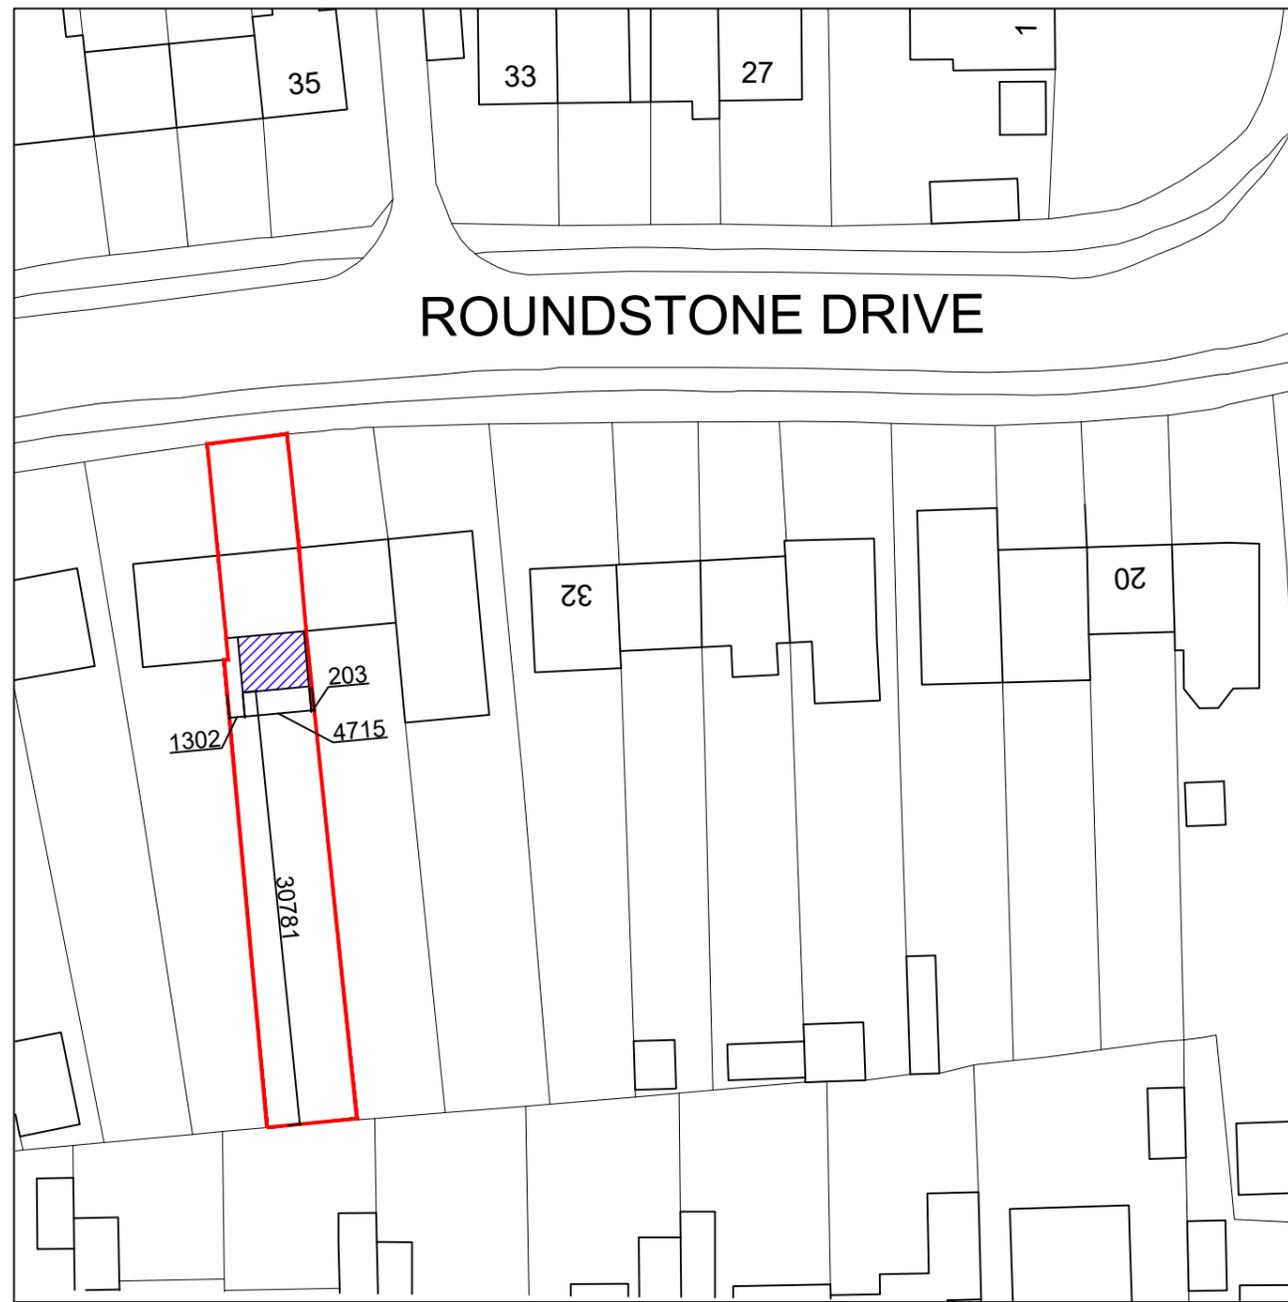


Site plan scale 1:500

 


Ordnance Survey, (c) Crown Copyright 2024. All rights reserved. Licence number 100022432

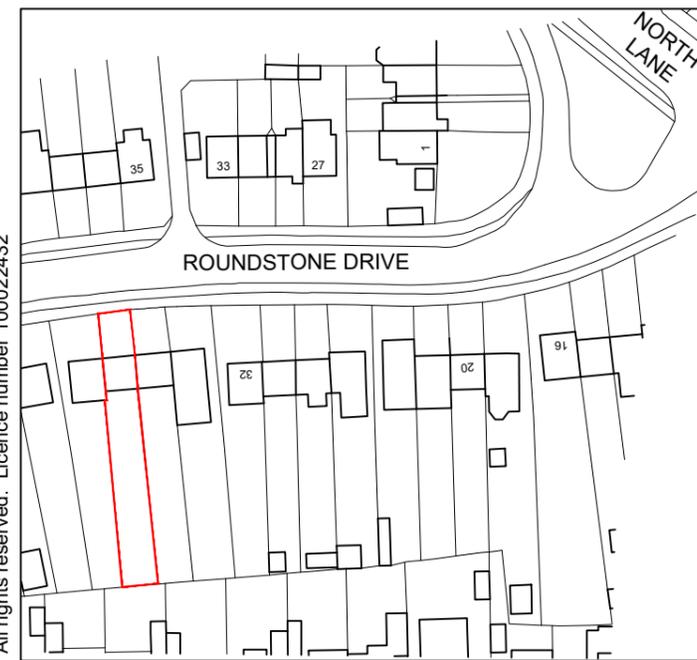

Location plan scale 1:1250

 

Ordnance Survey, (c) Crown Copyright 2024. All rights reserved. Licence number 100022432

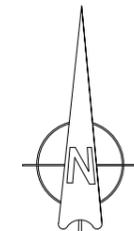

For MR & MRS CUSTANCE	Title SITE & LOCATION PLANS	Office Tel: 01243 933732
Project PROPOSED SINGLE & TWO STOREY EXTENSIONS TO THE REAR AT 38 ROUNDSTONE DRIVE, EAST PRESTON, WEST SUSSEX, BN16 1EP	Date AUGUST 24	Email: admin@jb-architecturedesign.com
	Drawn SR	Scale as noted @ A3
	Checked -	Revision B
	Job Number PL.825.24	Drawing Number 01
		Revision B
		Web: www.jb-architecturedesign.com



ARUN DISTRICT COUNCIL/EP/15/25/HH