

Dimensions to be checked on site before commencing work. Any discrepancies shall be reported to the architect immediately.
 Do not scale from these drawings except for planning purposes. Use figured dimensions only.
 Where applicable this drawing is to be read in conjunction with other consultants' drawings.




North elevation scale 1:100

Existing main entrance door to be re-positioned to external wall as detailed on proposed floor plans.




East elevation scale 1:100


Existing timber boundary fence to abut proposed external wall construction between 38 & 36 Roundstone Drive.

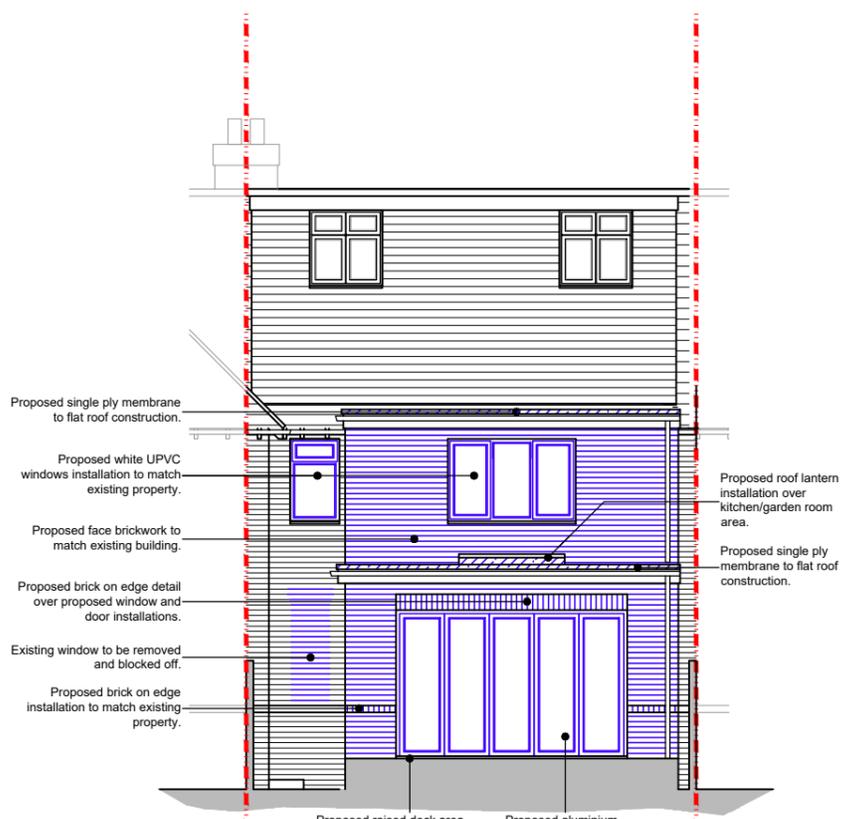

South elevation scale 1:100

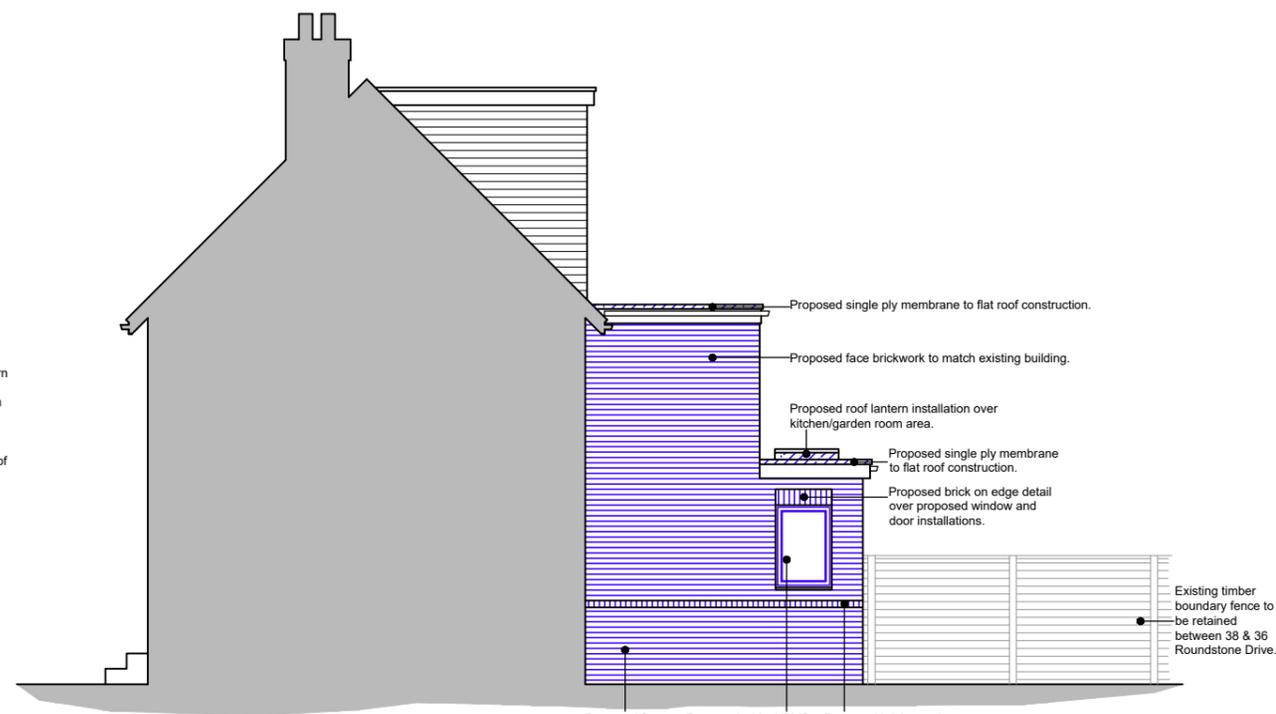

West elevation scale 1:100

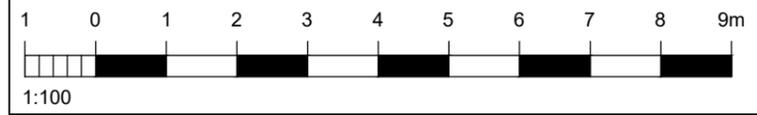

--- Boundary line - - - - - Removed structure
 Existing walls [grey box] Proposed walls [purple box] Proposed structure [dashed line]

For MR & MRS CUSTANCE	Title PROPOSED ELEVATIONS
Project PROPOSED SINGLE & TWO STOREY EXTENSIONS TO THE REAR AT 38 ROUNDSTONE DRIVE, EAST PRESTON, WEST SUSSEX, BN16 1EP	Date AUGUST 24
	Drawn SR
	Scale as noted @ A3
	Checked -
	Job Number PL.825.24
	Drawing Number 04
	Revision B

Office Tel: 01243 933732
Email: admin@jb-architecturedesign.com
Web: www.jb-architecturedesign.com

