




Dimensions to be checked on site before commencing work. Any discrepancies shall be reported to the architect immediately.  
 Do not scale from these drawings except for planning purposes. Use figured dimensions only.  
 Where applicable this drawing is to be read in conjunction with other consultants' drawings.

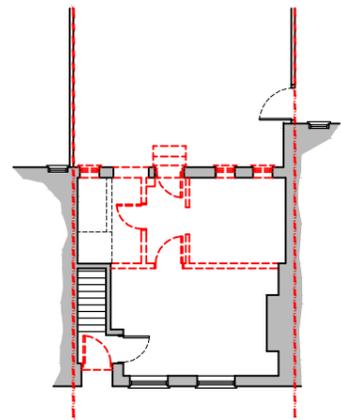


Ground floor demolition plan  
 scale 1:200 (dashed red line denotes removed)

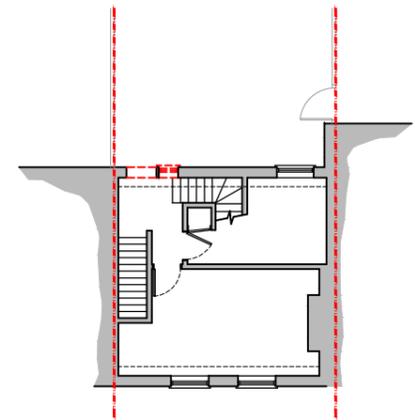


First floor demolition plan  
 scale 1:200 (dashed red line denotes removed)

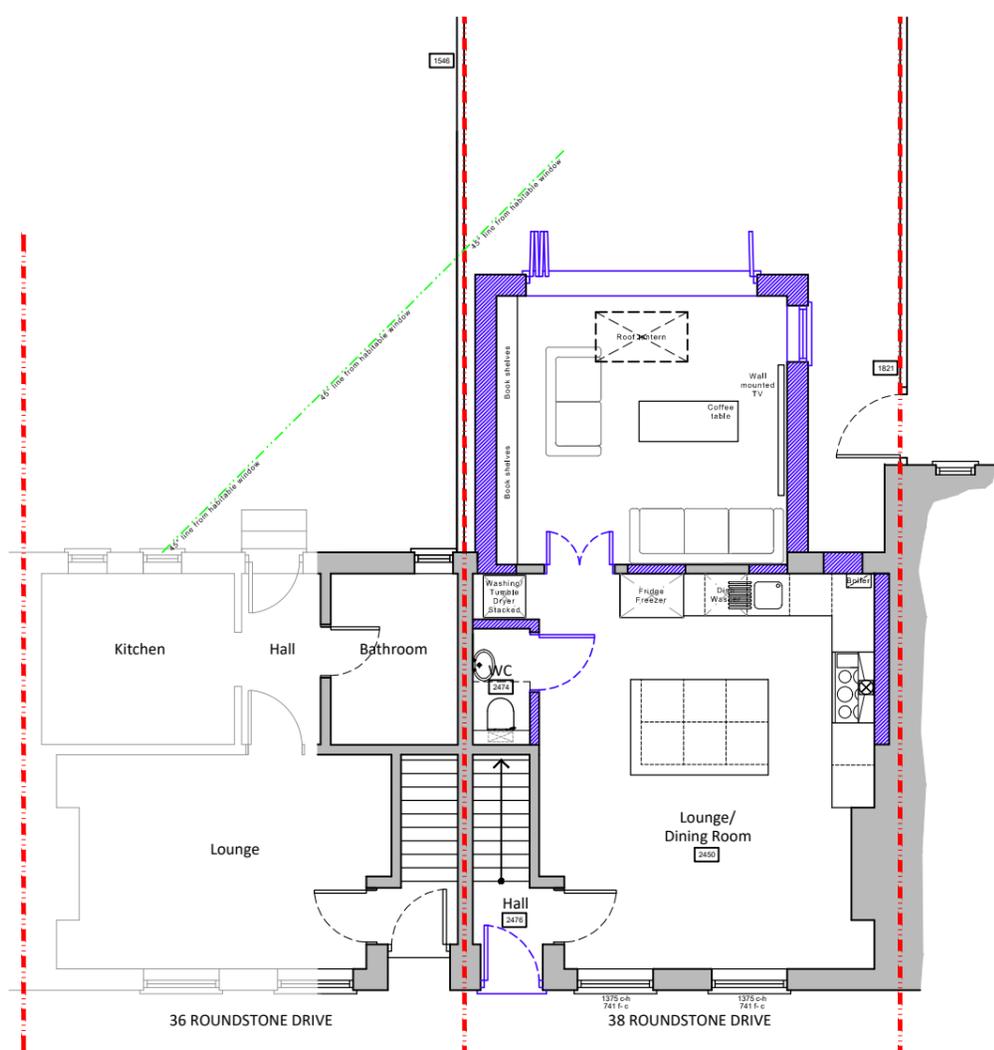


Ground floor plan scale 1:100

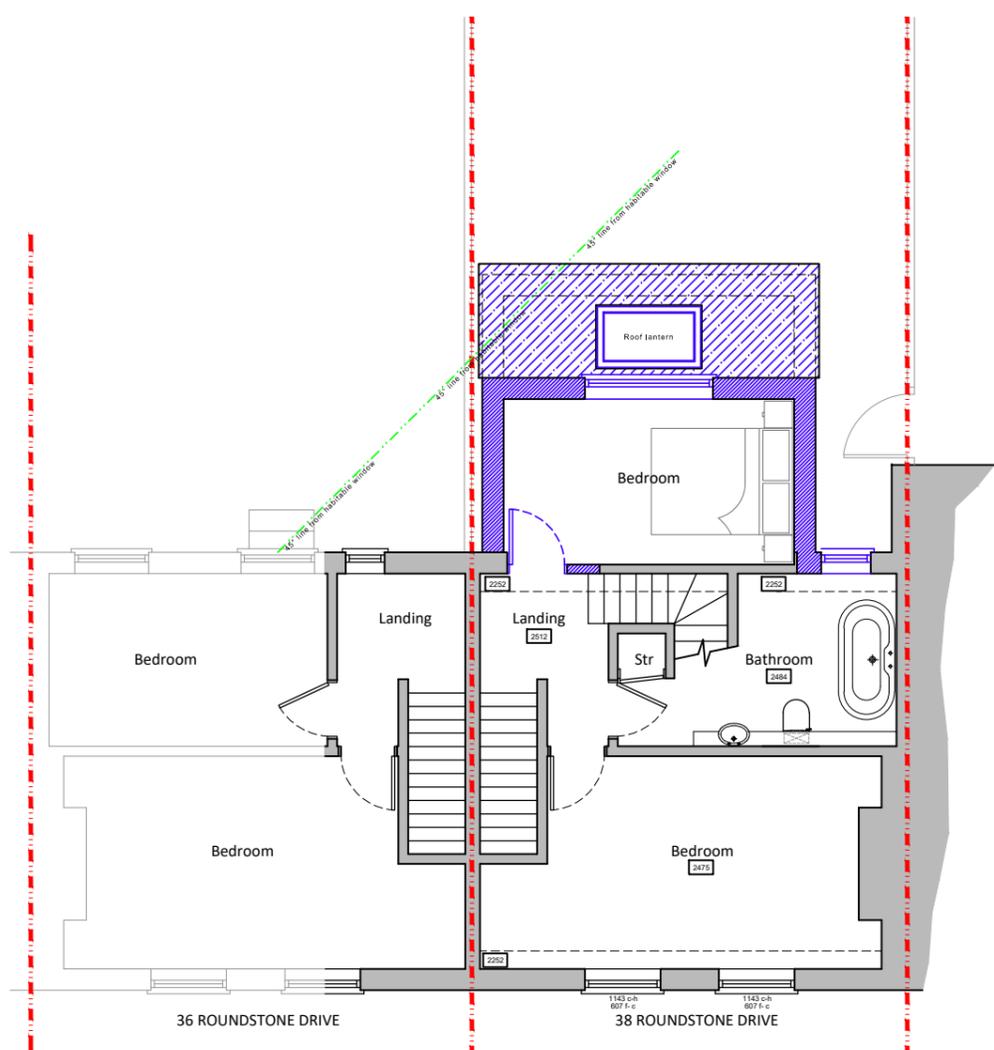

First floor plan scale 1:100

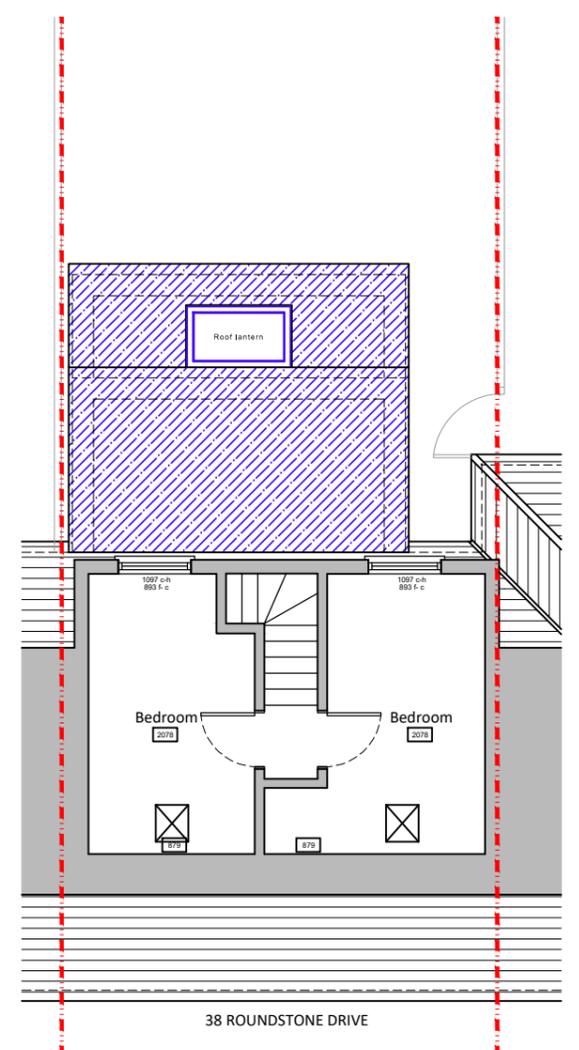

Second floor plan scale 1:100

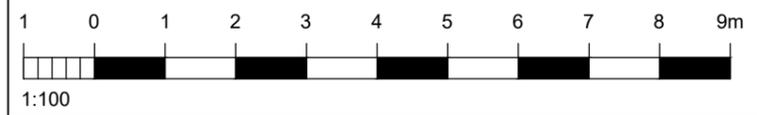

Boundary line (dashed red line) Removed structure (dashed red line)  
 Existing walls (grey fill) Proposed walls (white fill) Proposed structure (purple fill)

|   |  |
|---|--|
| For<br><b>MR &amp; MRS CUSTANCE</b>   |  |
| Project<br><b>PROPOSED SINGLE &amp; TWO STOREY EXTENSIONS TO THE REAR AT 38 ROUNDSTONE DRIVE, EAST PRESTON, WEST SUSSEX, BN16 1EP</b> |  |

|                                      |                      |                        |              |
|--------------------------------------|----------------------|------------------------|--------------|
| Title<br><b>PROPOSED FLOOR PLANS</b> |                      |                        |              |
| Date<br>AUGUST 24                    | Drawn<br>SR          | Scale<br>as noted @ A3 | Checked<br>- |
| Job Number<br>PL.825.24              | Drawing Number<br>03 | Revision<br>B          |              |

Office Tel:  
01243 933732  
 Email:  
admin@jb-architecture.com  
 Web:  
www.jb-architecture.com

