


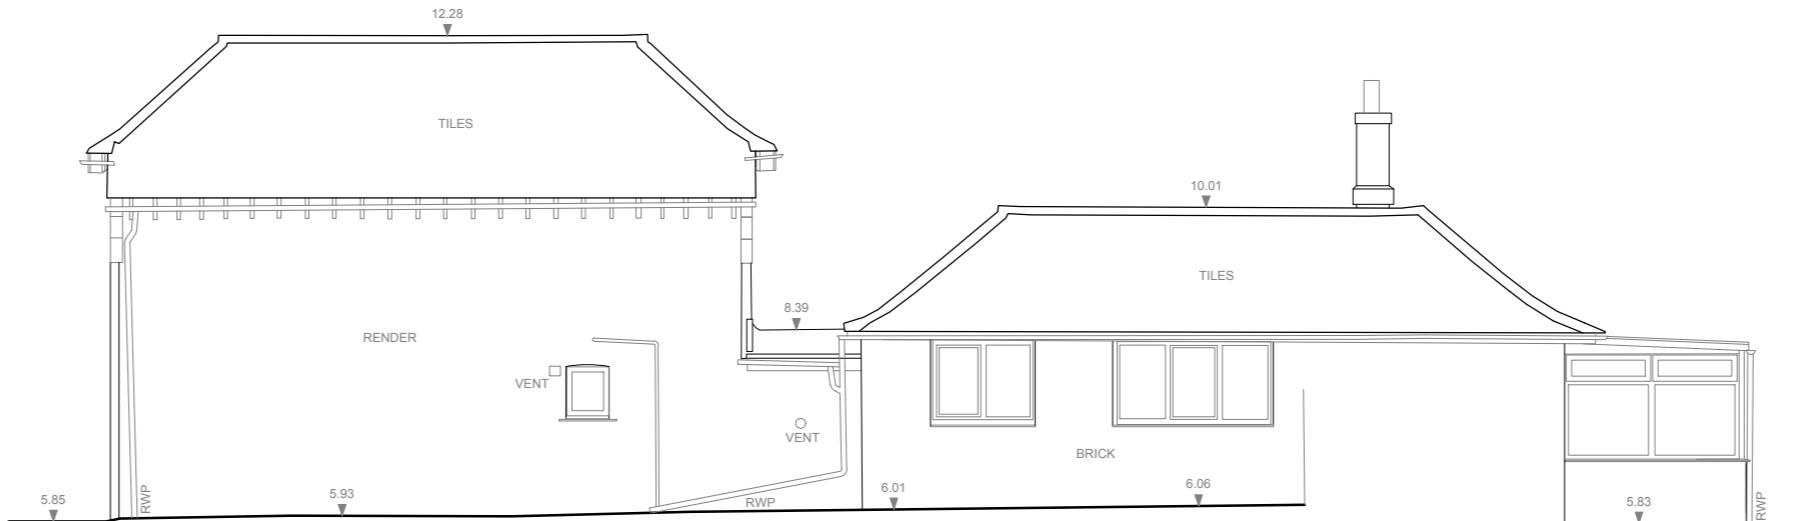


North Elevation (Front)



West Elevation (Side)



South Elevation (Rear)

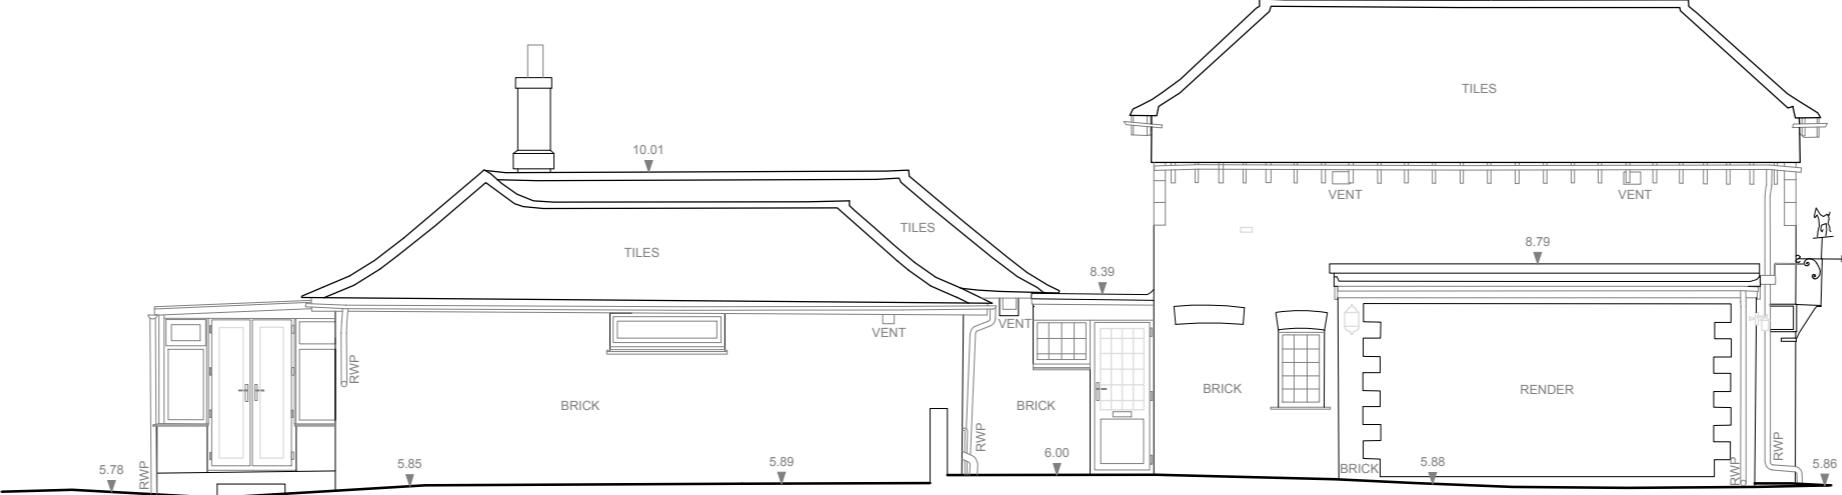

East Elevation (Side)

Existing Elevations 1:100

1 0 5 10
Scale bar 1:100

Revisions:

This drawing is the property of Fuller Architects and is not to be copied reproduced, retained or disclosed to any unauthorised person either wholly or in part without prior consent. Do not scale from this drawing except for Planning purposes. Use all figured dimensions only. All figured dimensions to be checked on site prior to construction. All discrepancies, errors and omissions to be reported to Fuller Architects prior to construction. Layout and dimensions existing building to be checked on site.

FULLER
ARCHITECTS

11 The Parade, Willowhayne Crescent,
East Preston, West Sussex BN16 1NS

tel: 01903 774754

email: info@fuller-architects.co.uk
www.fuller-architects.co.uk

Job Title

Seafield Lodge, East Preston

Client

Mr L. & Mrs G Yeandle

Drawing Name

Elevations -
Existing

Drawing Status

Planning

Drawn by

BF Date Mar 25

Checked by

LW Date Mar 25

Drawing Scale

1:100 at A2

Drawing No

240069/ 02

Revision