



Street Elevation

Scale 1:100

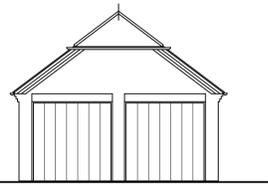


Side Elevation

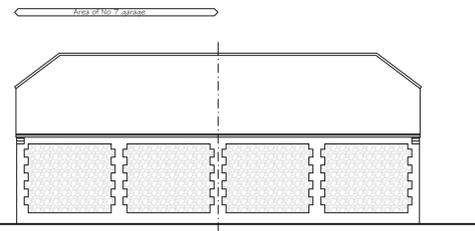


Front Elevation


Scale 1:100

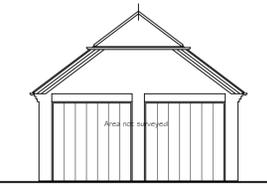

Side Elevation

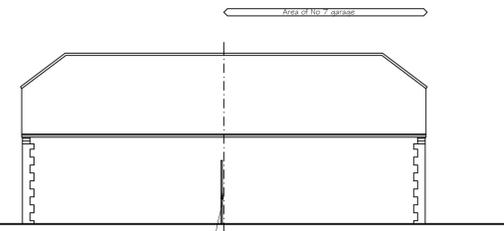


Rear Elevation

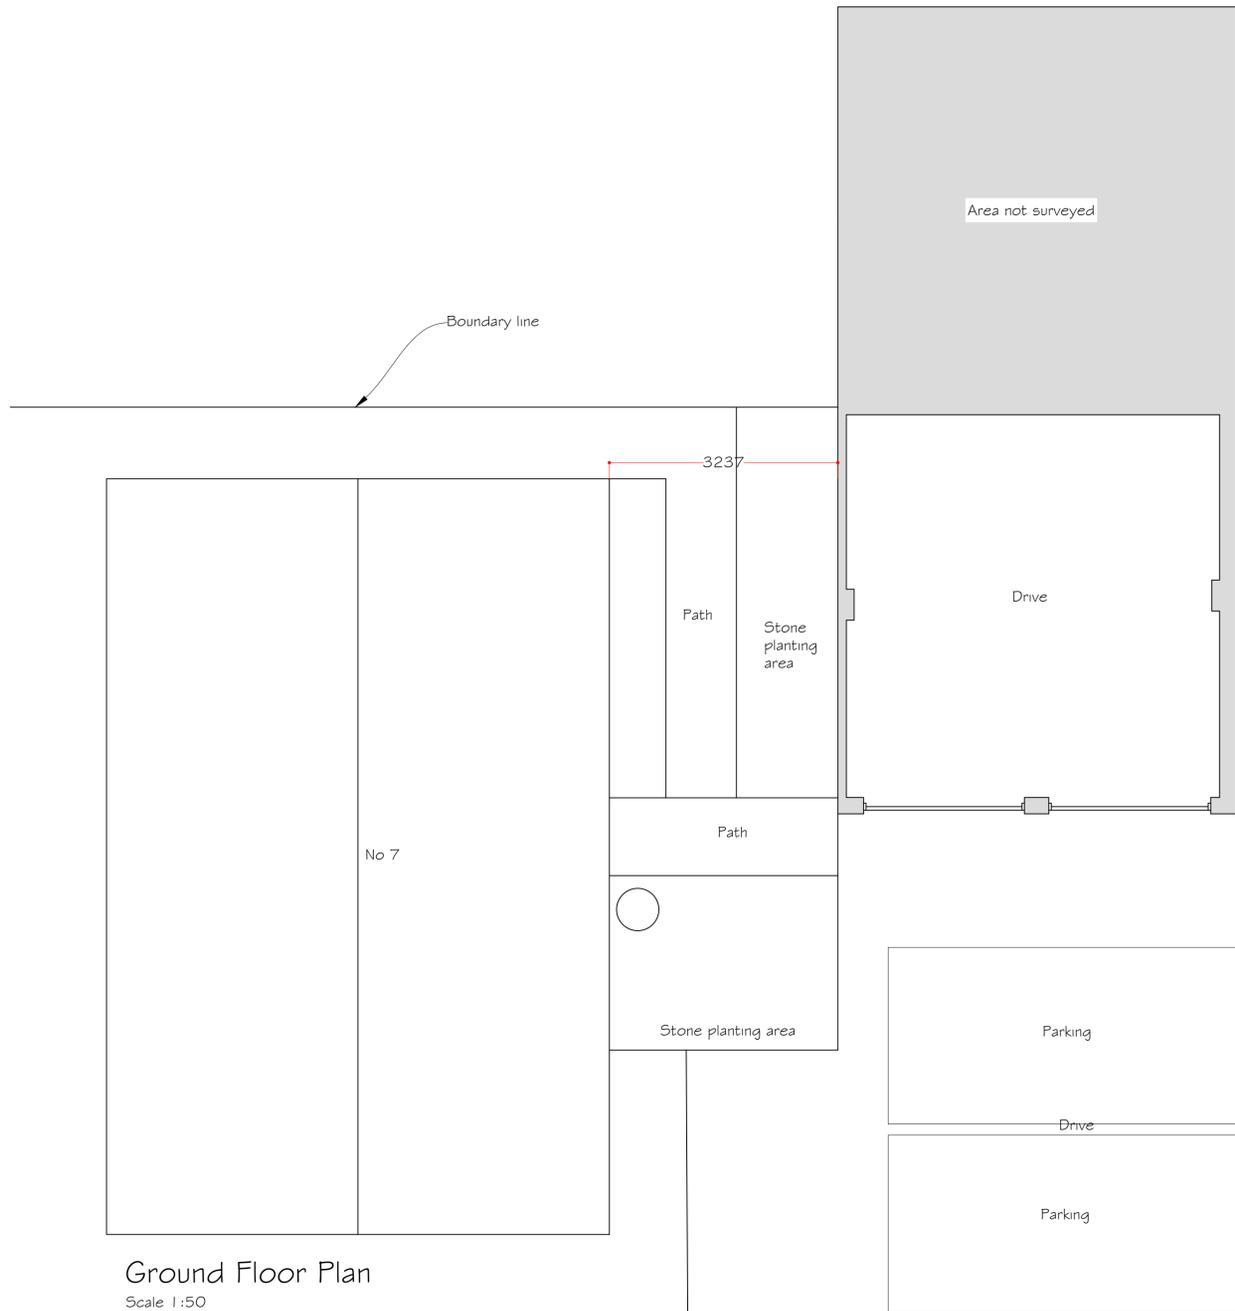

Ground Floor Plan

Scale 1:50

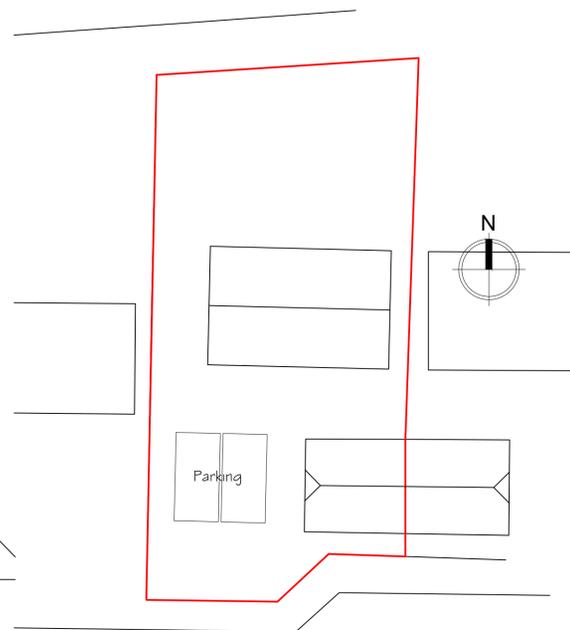

Site Plan

Scale 1:200



Location Plan

Scale 1:1250



Rev A - Notation amended. 04 Sept 2025

Synergy Planning & Property Consultants Ltd <small>The Office The Larches Rochester Kent ME3 7NW</small>	
Client Mrs A Sharp	
Address 7 Meadow Park East Preston	
Drawing title Existing survey drawing	
Scale 1:50/1:100/1:200	
Date June 2025	Drawn by
Drawing No 25/474/01	A