



Street Elevation

Scale 1:100

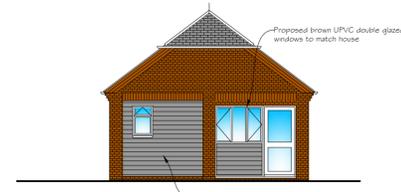


Side Elevation

Scale 1:100

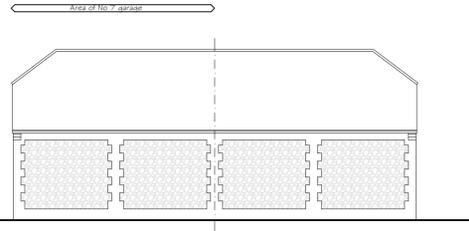


Front Elevation


Scale 1:100

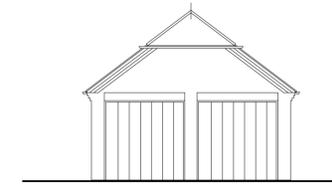

Side Elevation

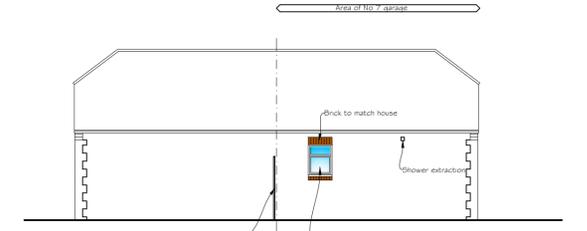


Rear Elevation

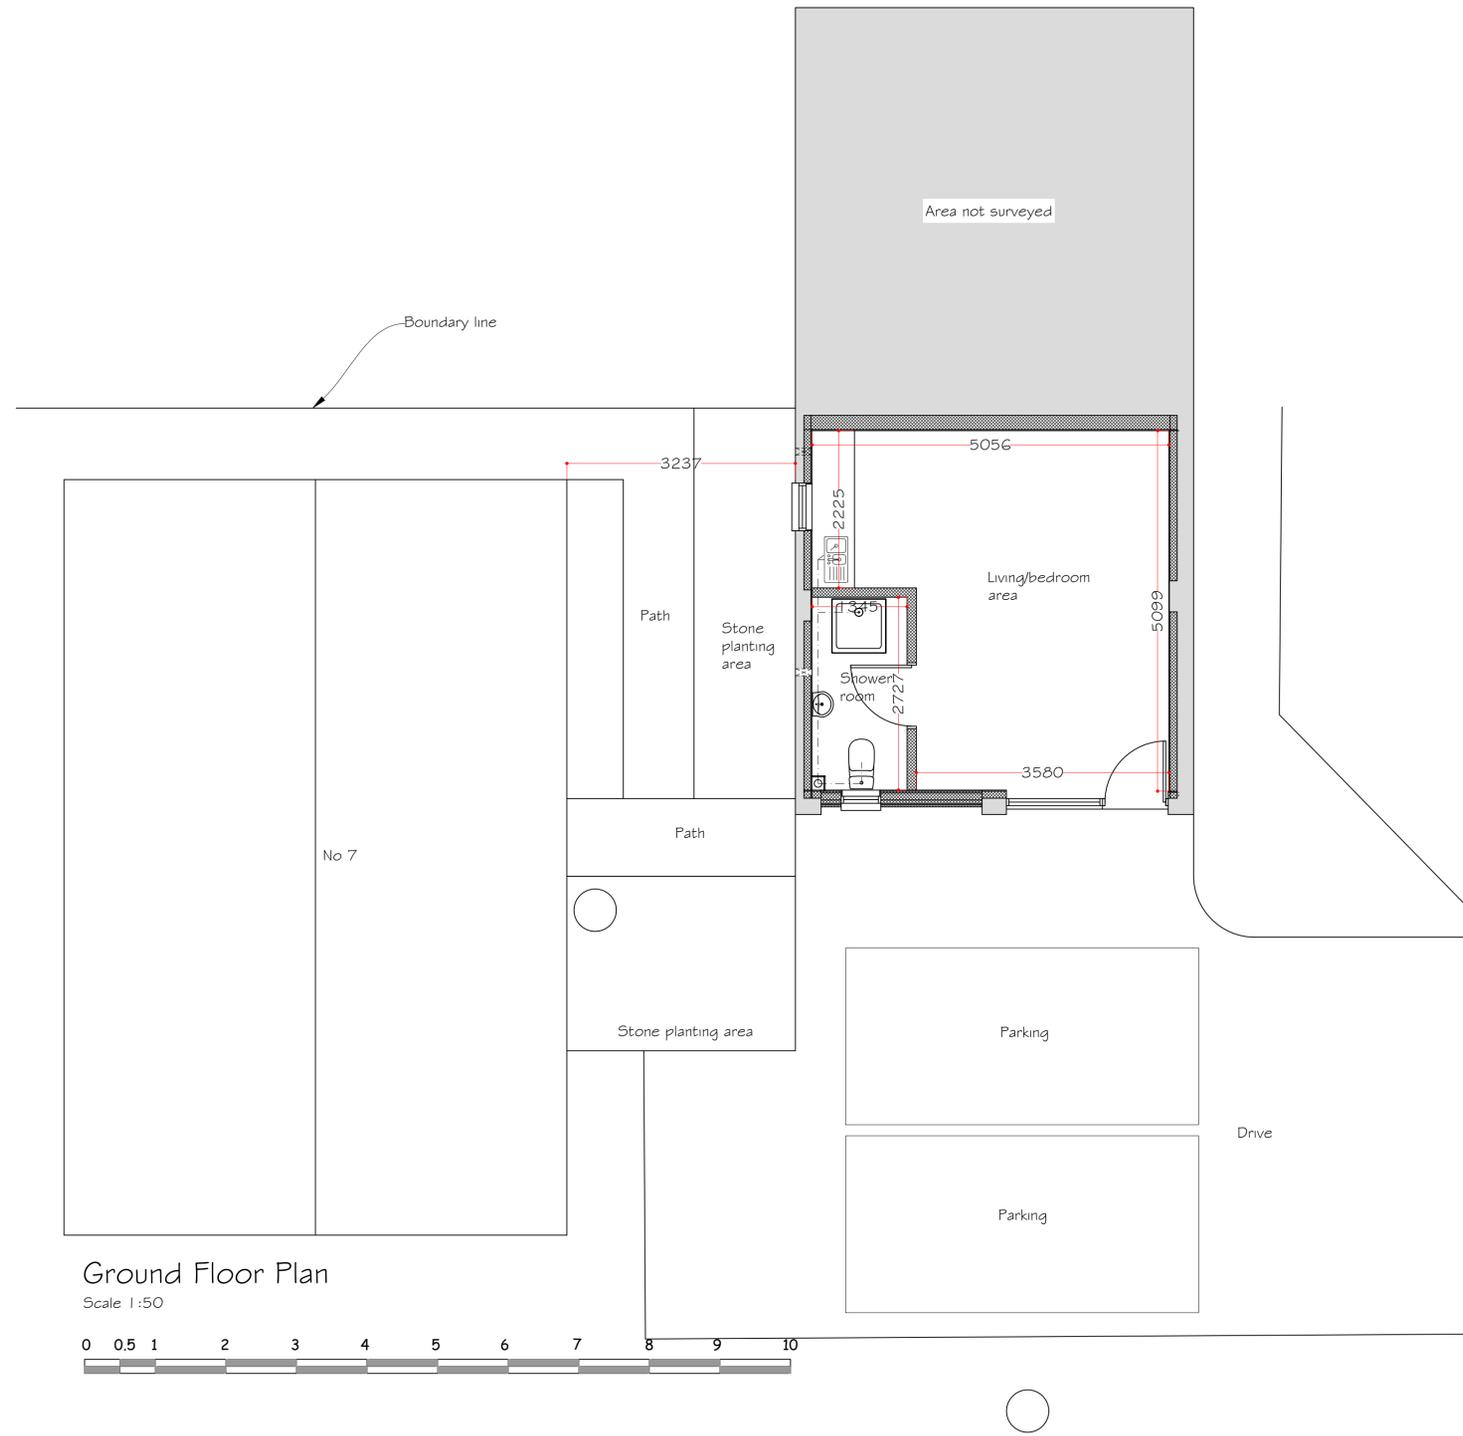

Ground Floor Plan

Scale 1:50

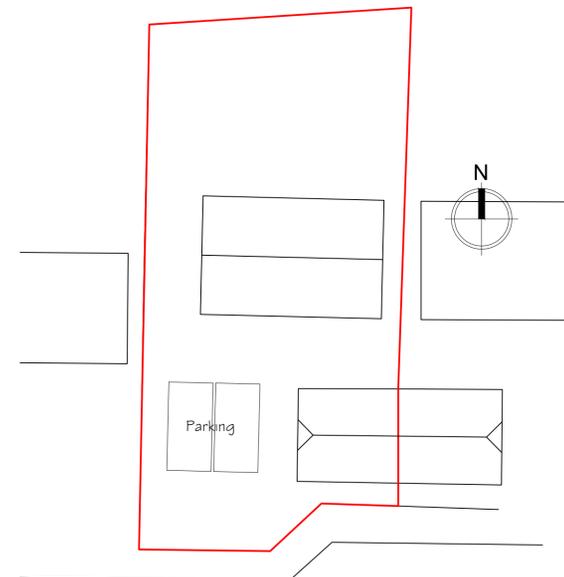

Site Plan

Scale 1:200



Synergy Planning & Property Consultants Ltd <small>The Office The Leeches Rochester Kent ME3 7NDW</small>	
Client	Mrs A Sharp
Address	7 Meadow Park East Preston
Drawing title	Proposed drawing
Scale	1:50/1:100/1:200
Date	June 2025
Drawing No	25/474/02
	A