





East Elevation

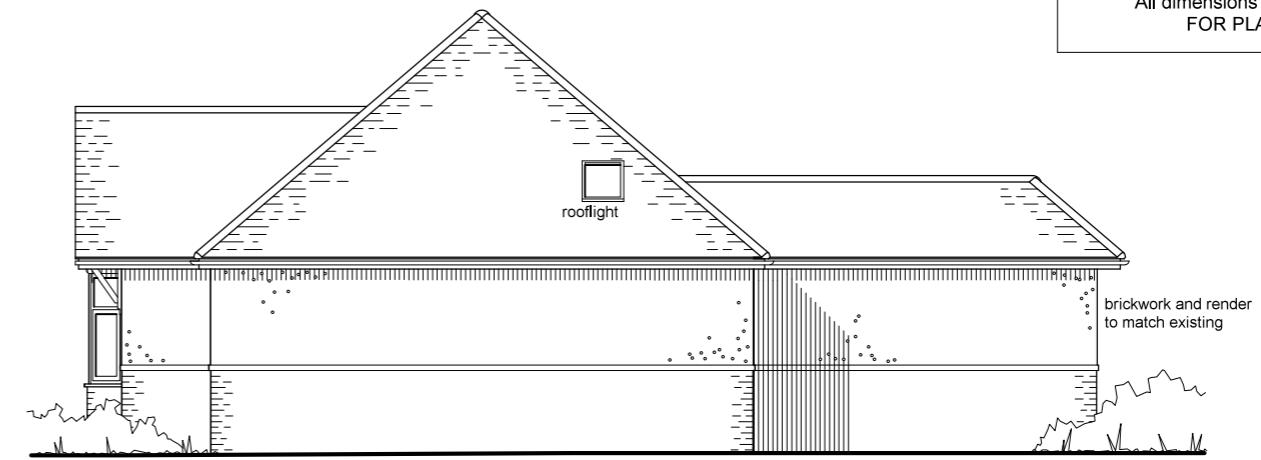

North Elevation

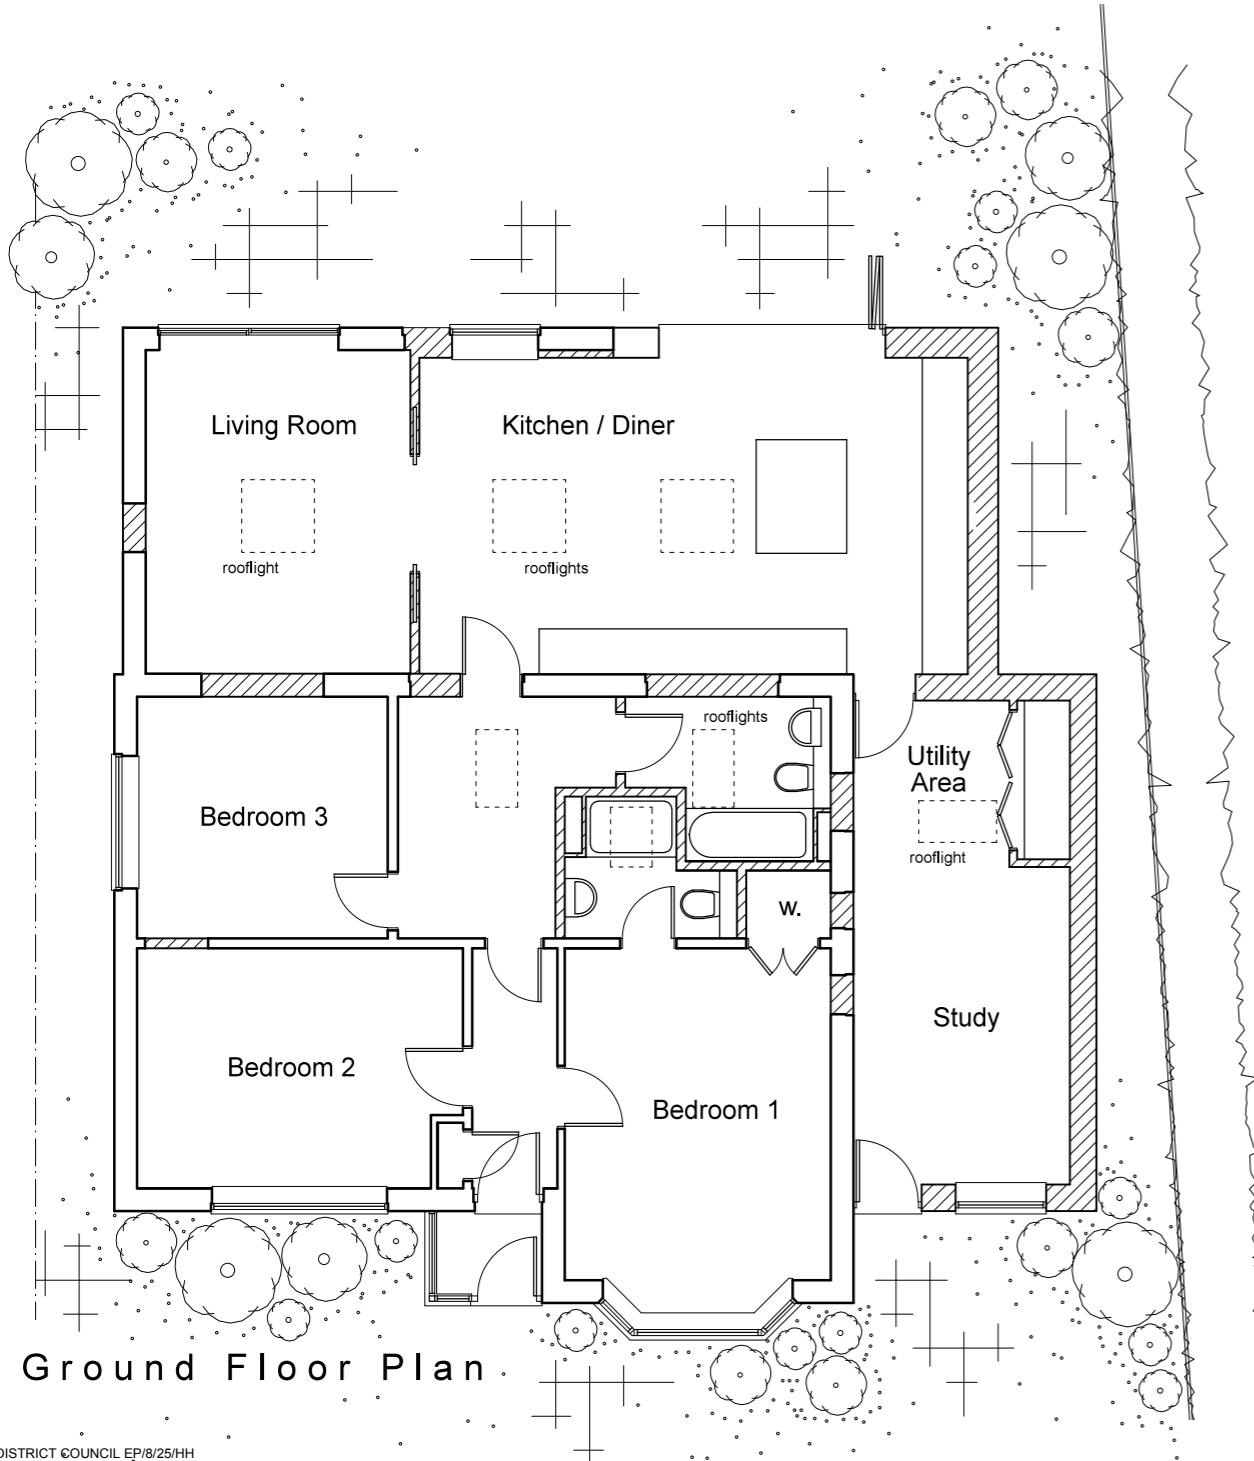


Ground Floor Plan



Location Plan
Scale 1:1250

0 5 10 20 metres
Serial Number 302577
©Crown Copyright and database right 2025
Ordnance Survey Licence AC0000848283
Reproduction in whole or part is prohibited
without the prior permission of Ordnance Survey

 

Architectura
Architectural Design & Drawing Service

Proposed Extension and Alterations
at 58 North Lane, East Preston
for Mr and Mrs R James

Drawing P01 January 2025 Scale 1:100 / 1:1250 @ A3
Planning Drawing - Proposed Floor Plan, Location Plan & Elevations

This drawing and its contents are the strict copyright of
Architectura Design. No reproduction without permission.
Do not scale. Written dimensions to be used where given.
All dimensions and details to be checked on site.
FOR PLANNING PURPOSES ONLY