



Existing

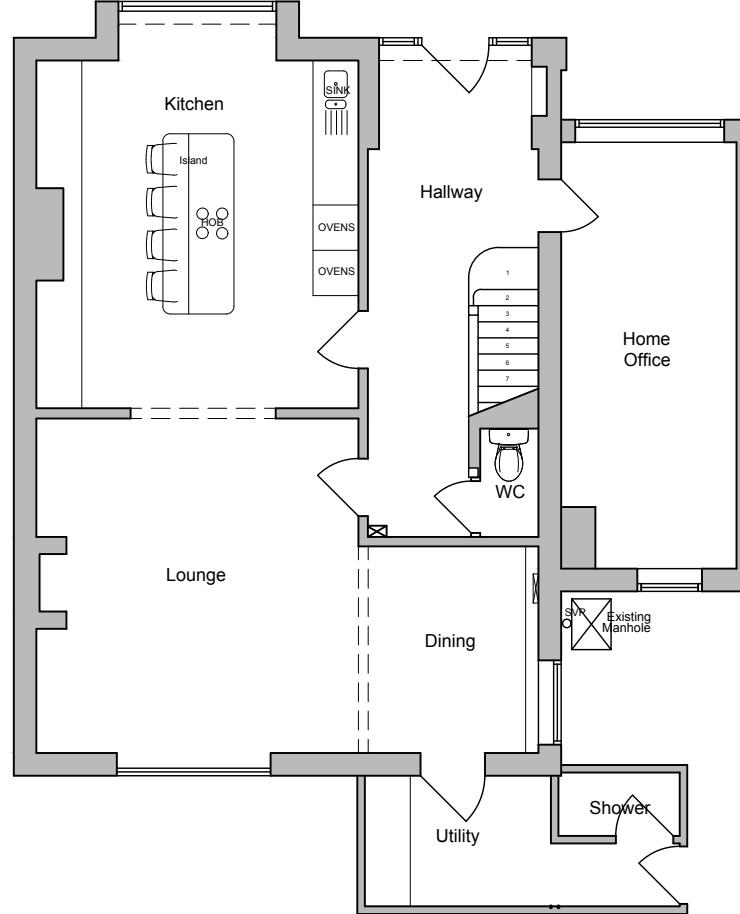

GROUND FLOOR PLAN


1:100 @ A3

Proposed

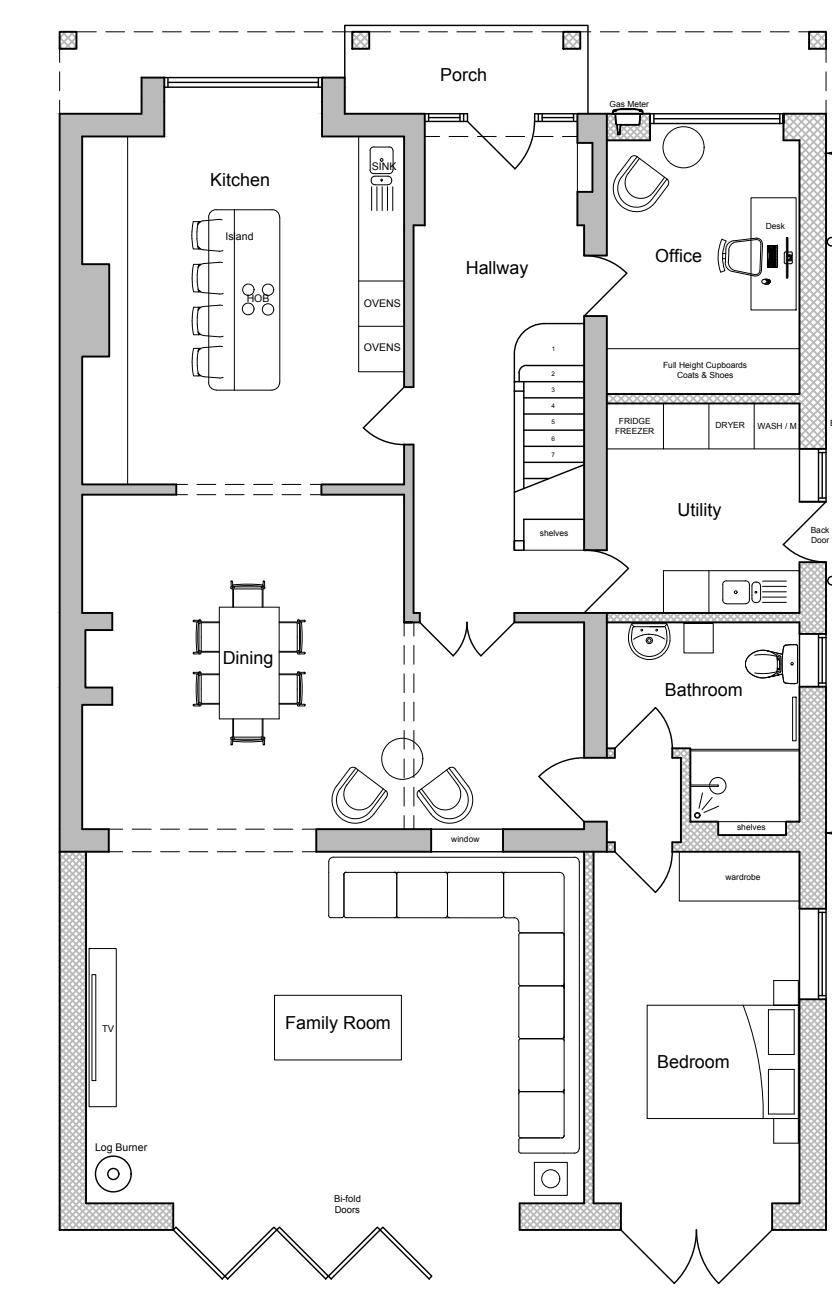

GROUND FLOOR PLAN

1:100 @ A3

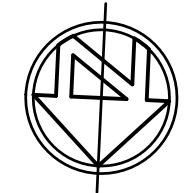

© nat-design, all rights reserved. Use figured dimensions only. All dimensions are to be checked on site before any work is carried out. Please contact the Architect immediately regarding any discrepancies discovered on site.

Rev.	Notes	Date
------	-------	------



NAT DESIGN
ARCHITECTURAL SERVICES

M: 07599199759

E: info@nat-design.co.uk

www.nat-design.co.uk

Project
2 Littlehampton Road,
Ferring,
BN12 6PB

Drawing
Existing & Proposed
Ground Floor Plans

Drawn By NSE	Scale as shown
Date Oct 2025	Revision
Drawing No. 1642 - DPA - 03	

SCALE BAR 1:100



0

5

10