



# Existing

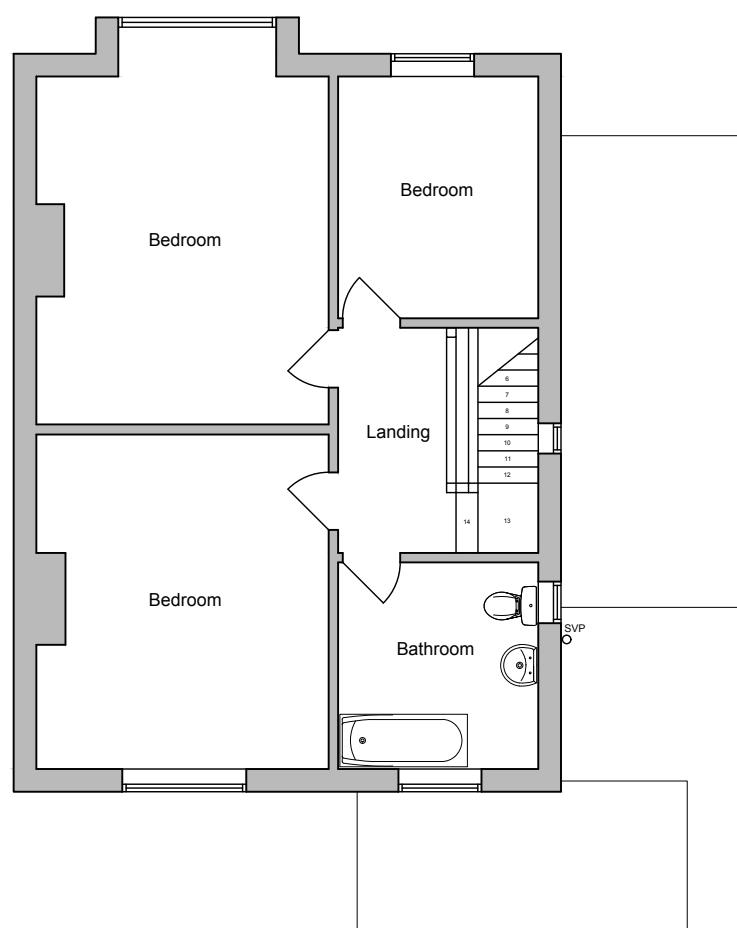

## FIRST FLOOR PLAN

1:100 @ A3

# Proposed

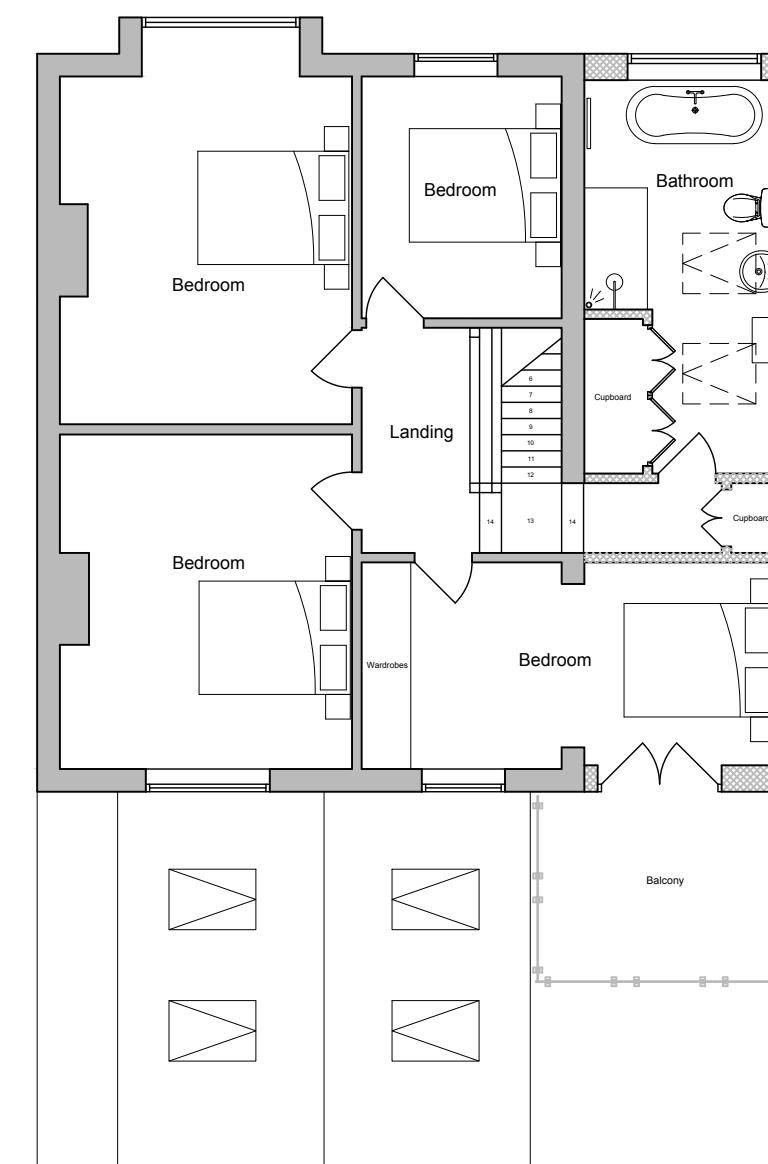

## FIRST FLOOR PLAN


1:100 @ A3

SCALE BAR 1:100

0

5

10

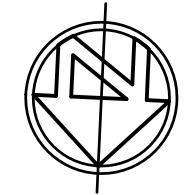

© nat-design, all rights reserved. Use figured dimensions only. All dimensions are to be checked on site before any work is carried out. Please contact the Architect immediately regarding any discrepancies discovered on site.

Rev.	Notes	Date
------	-------	------



**NAT DESIGN**  
ARCHITECTURAL SERVICES

M: 07599199759

E: info@nat-design.co.uk

[www.nat-design.co.uk](http://www.nat-design.co.uk)

Project  
2 Littlehampton Road,  
Ferring,  
BN12 6PB

Drawing  
Existing & Proposed  
First Floor Plans

Drawn By NSE	Scale as shown
Date Oct 2025	Revision
Drawing No. 1642 - DPA - 04	