


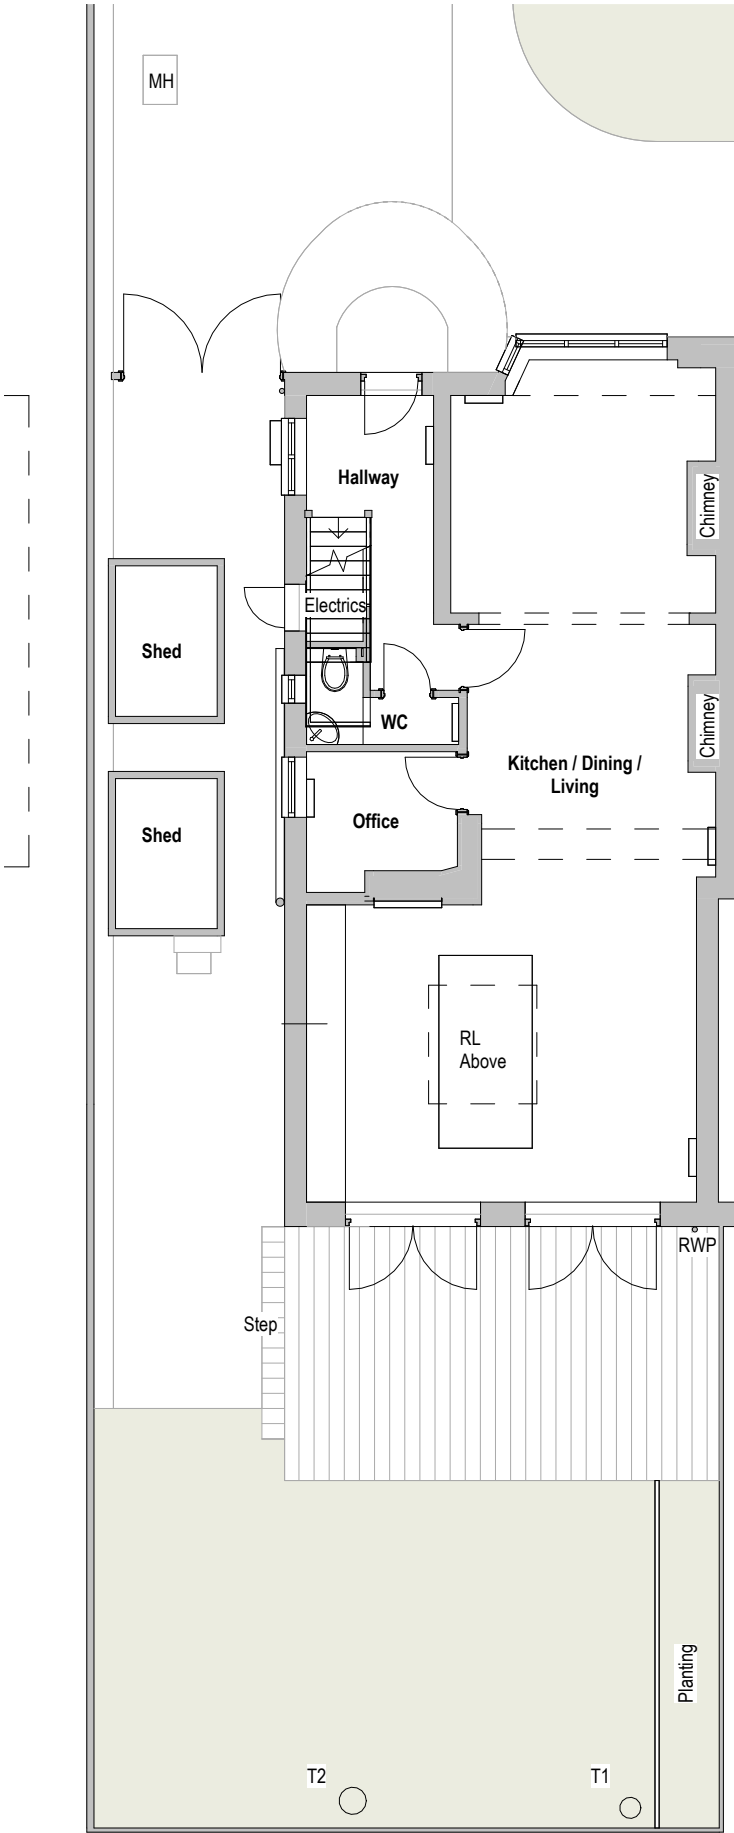

Revisions			
No.	Description	Date	By
1	Planning	10-11-25	

Notes:

GENERAL NOTES:

All dimensions & levels are preliminary and approximate and subject to utilities search, legal boundaries and detailed layouts/ design development through consultation.

Dimensions are to be checked on site by contractor & sub contractors prior to commencement of work, any discrepancies are to be highlighted immediately to the architects.



Project No. Project Name:

654 25 Clover Lane

Drawing Name:

Existing Ground Floor Plan

Drawing No.	Revision:	Suitability Description:
P003	P1	PLANNING
Drawn: MS	Checked: GF	Orig Paper Size: A3