

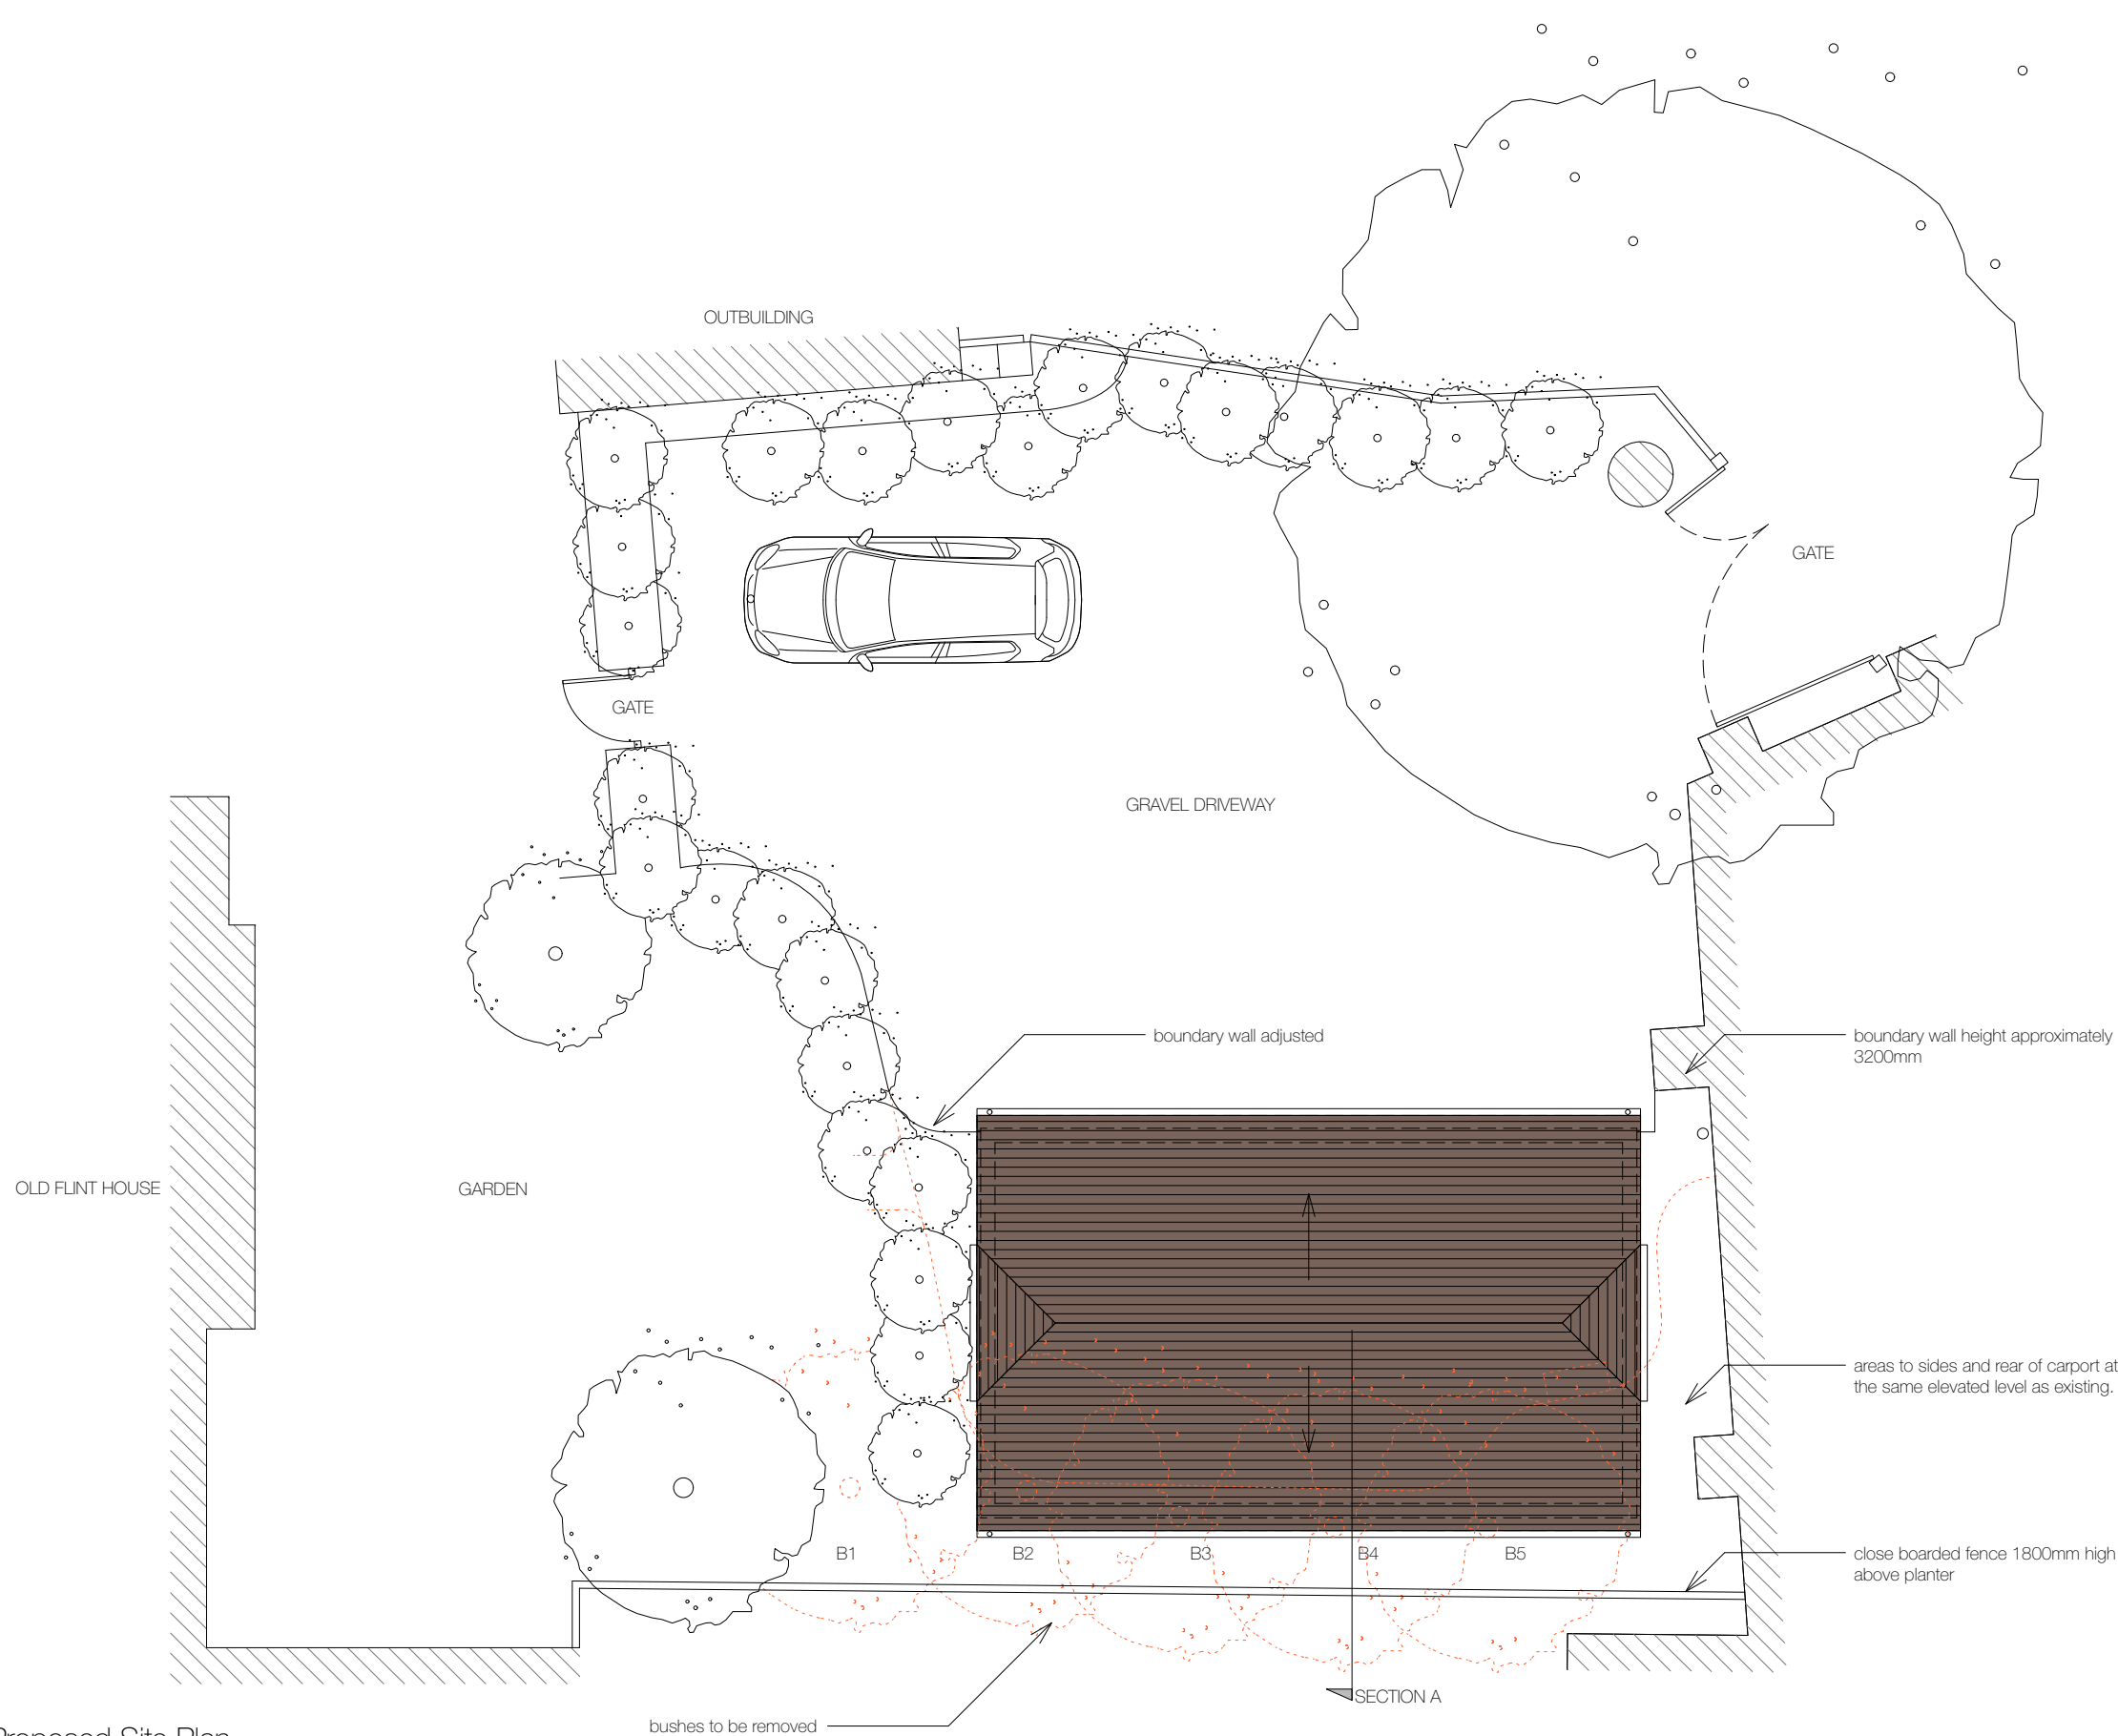


Proposed Site Plan

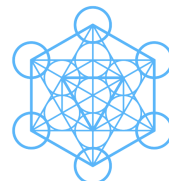

Dwg. No.	P-001
Title:	Proposed Site Plan
Address:	The Old Flint House, Church Lane, Ferring, BN12 5HR
Client:	Mr and Mrs Bush
Scale:	1:100@A3
Stage:	PLANNING
Drawn:	PS
Date:	Dec 2024

Rev	**
-----	----

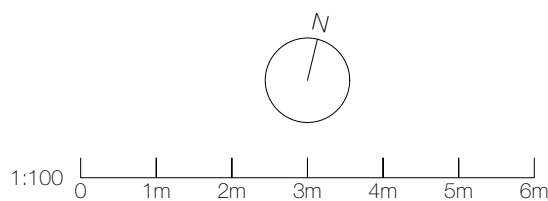

pete sonnttag
ARCHITECT

www.petesonntag.co.uk

e:pete@petesonntag.co.uk

tel:07879 274409