



Existing Site Plan

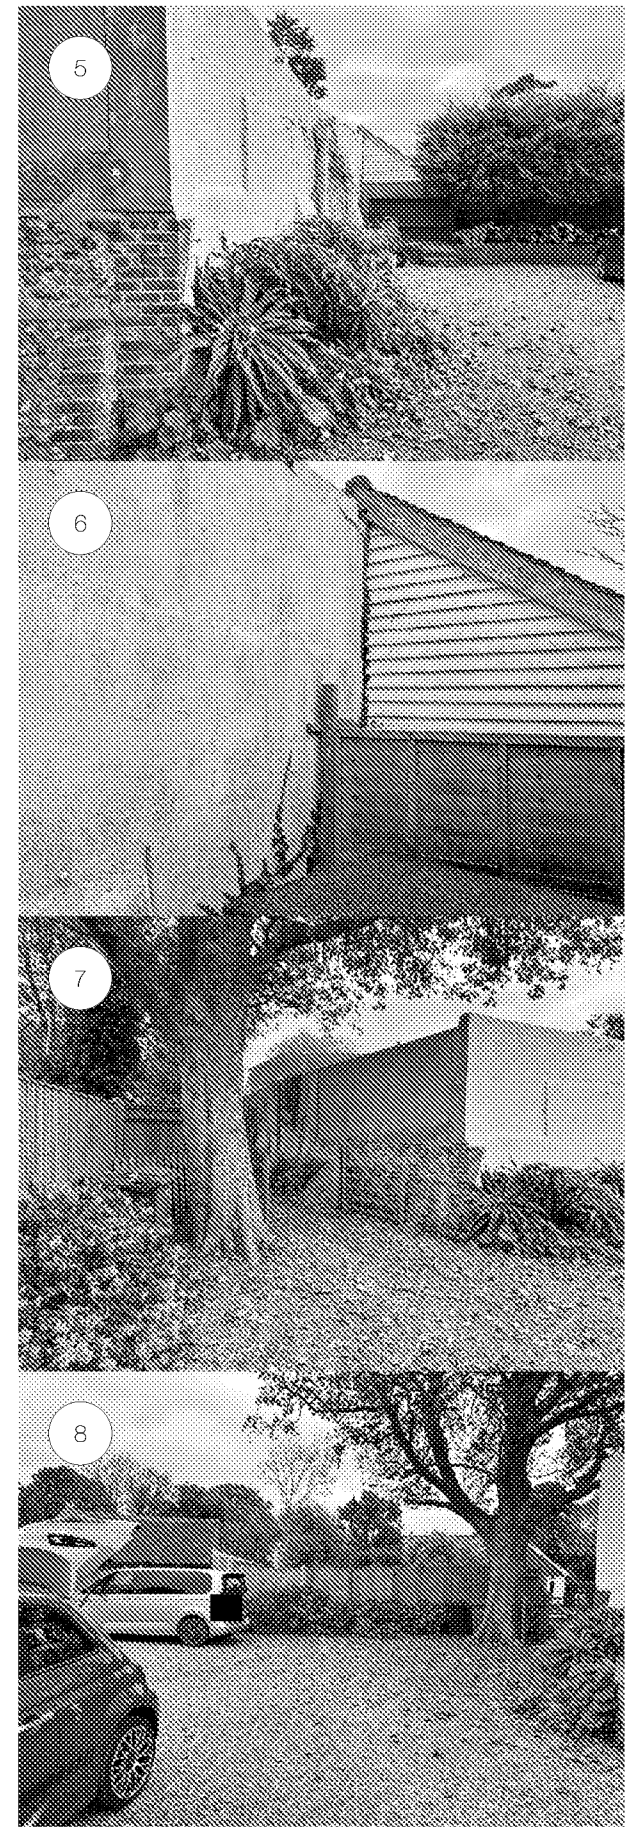

Dwg. No.	P-005
Title:	Site Photos
Address:	The Old Flint House, Church Lane, Ferring, BN12 5HR
Client:	Mr and Mrs Bush
Scale:	NTS@A3
Stage:	PLANNING
Drawn:	PS
Date:	Dec 2024

Rev	**
-----	----

1:50 0 0.5m 1m 1.5m 2m 2.5m 3m

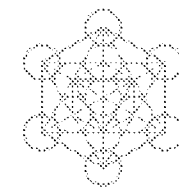

www.petesonntag.co.uk

pete sonntag
ARCHITECT

e:pete@petesonntag.co.uk

tel:07879 274409