




Proposed North Facing Front Elevation

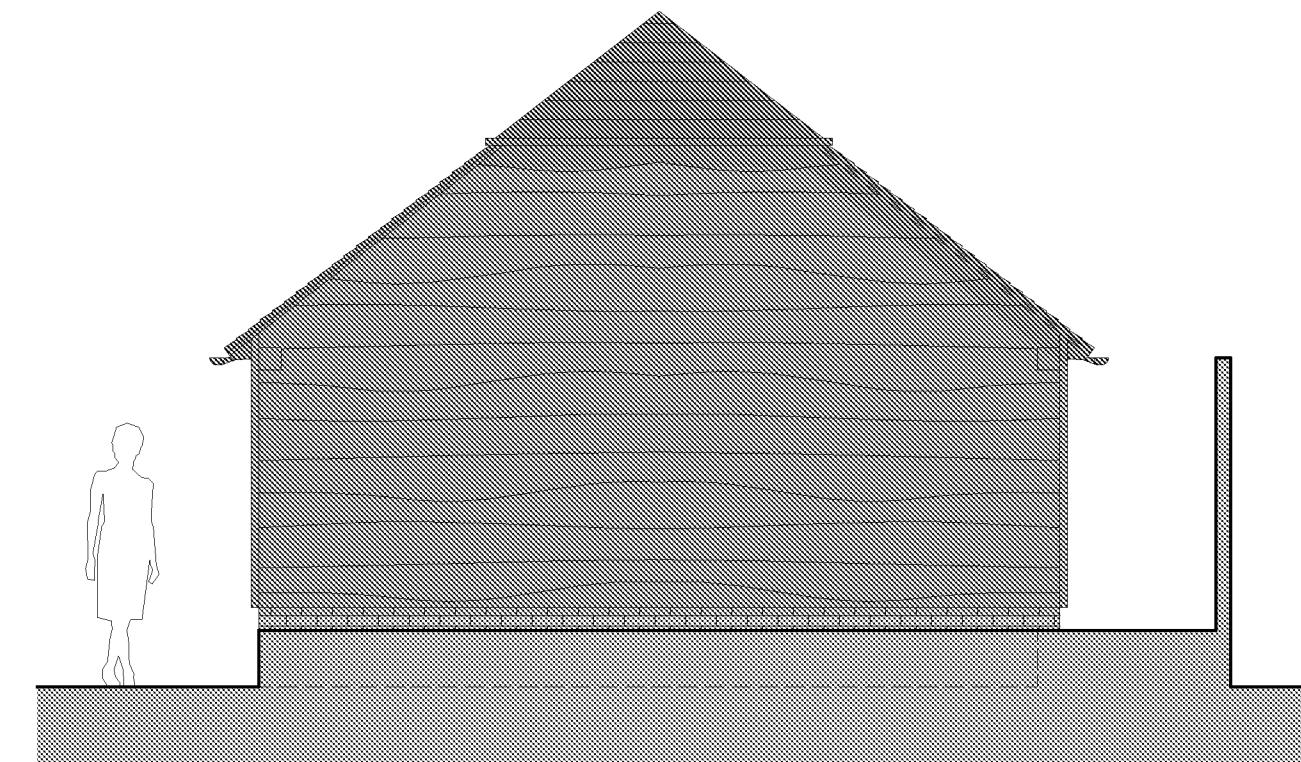

Proposed East Facing Side Elevation

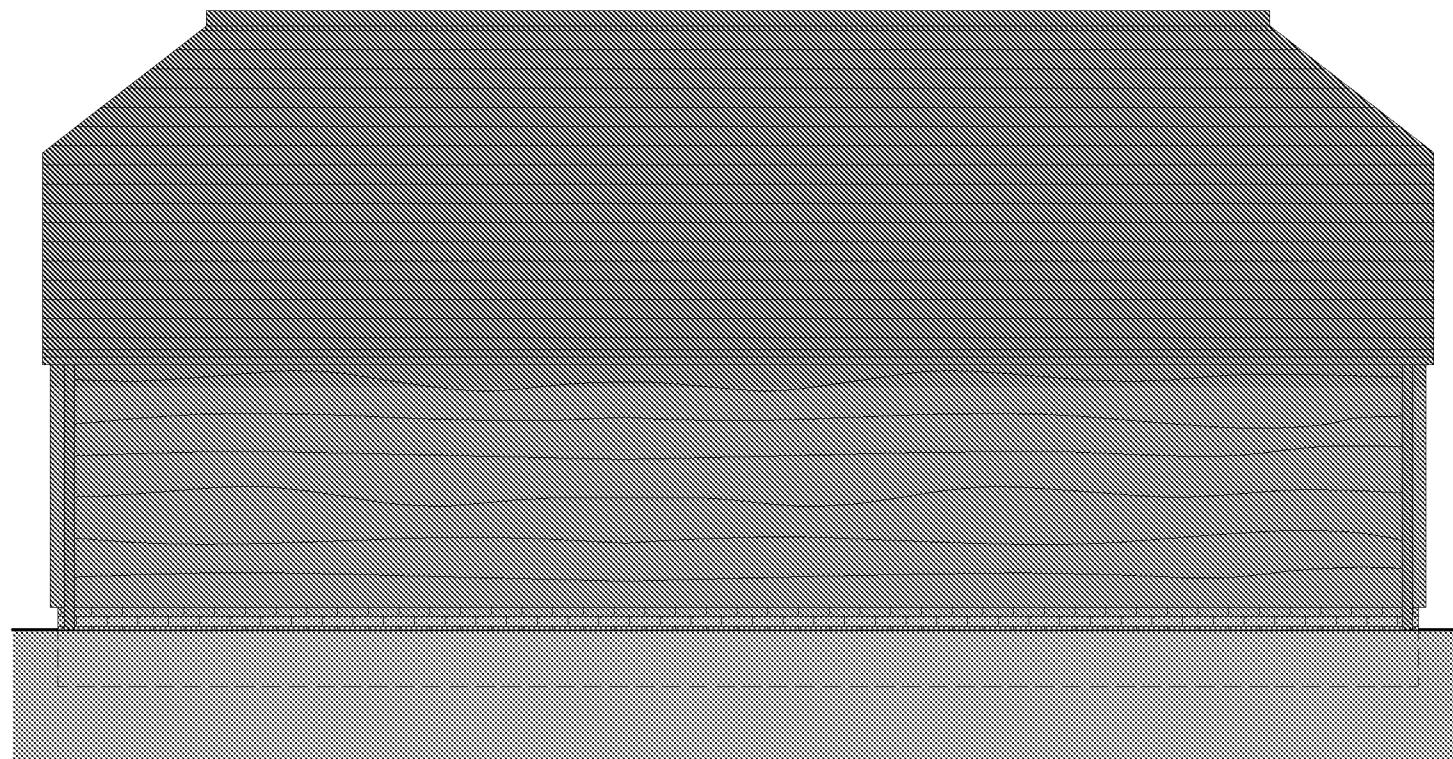

Proposed South Facing Rear Elevation

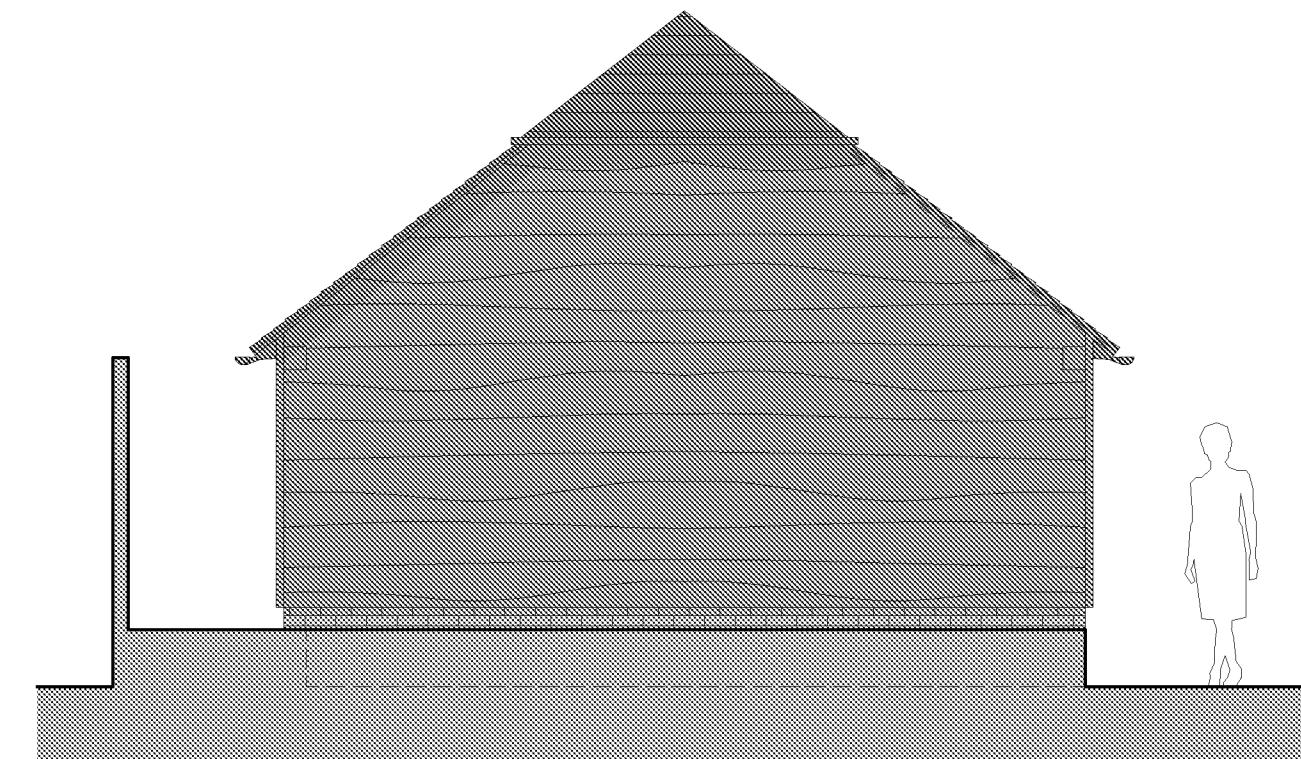


Proposed West Facing Side Elevation

Dwg. No. P-003A
Title: Proposed Elevations
Address: The Old Flint House, Church Lane, Ferring, BN12 5HR
Client: Mr and Mrs Bush
Scale: 1:50@A3
Stage: PLANNING
Drawn: PS
Date: Dec 2024

A

Ridge of North Facing elevation amended

1:50 0 0.5m 1m 1.5m 2m 2.5m 3m

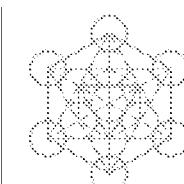

pete sonntag
ARCHITECT

www.petesonntag.co.uk

e:pete@petesonntag.co.uk

tel:07879 274409