

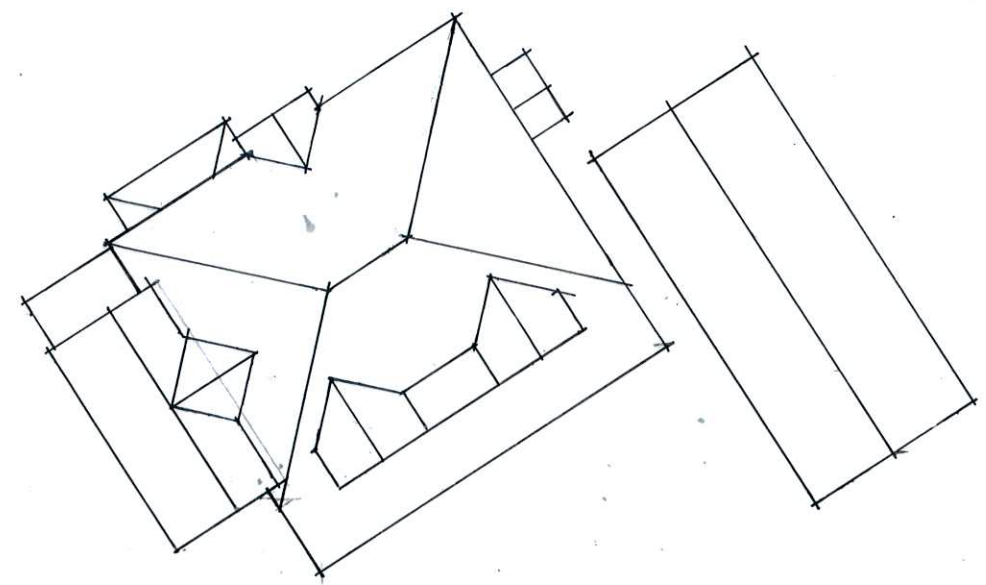



Littlehampton Road

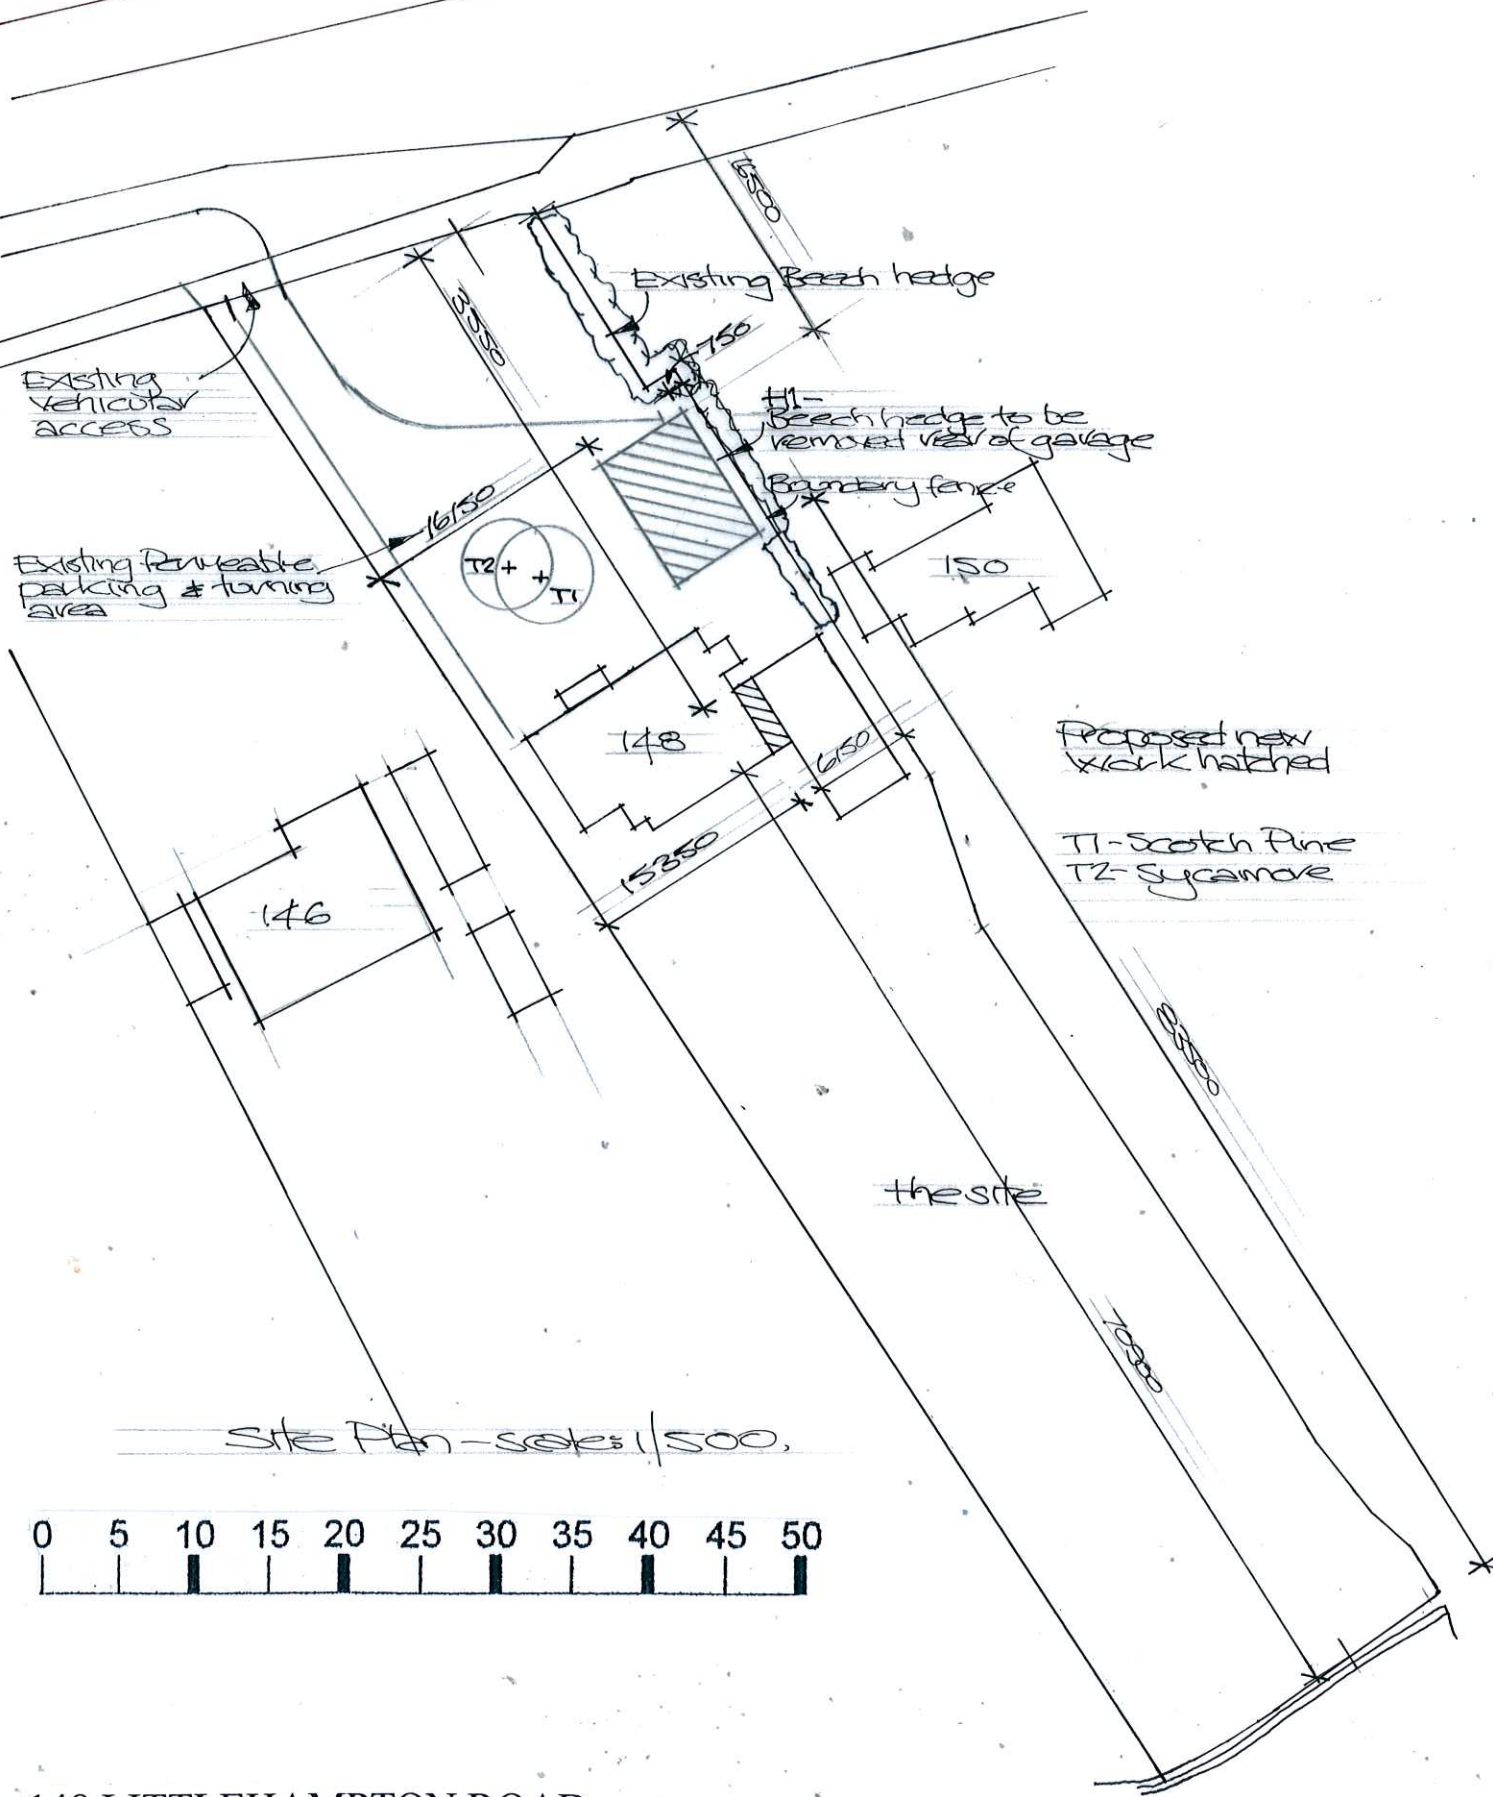

Existing Roof Plan - scale: 1/200

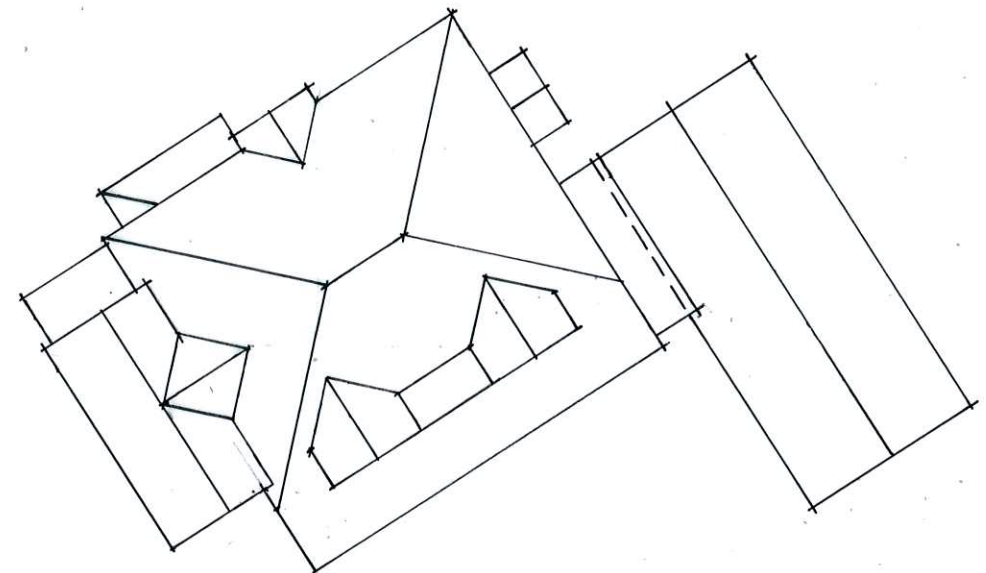

Proposed Roof Plan - scale: 1/200

 

Amendments
Rev A: 17-02-2025 Dimensions
added to site plan

148 LITTLEHAMPTON ROAD
FERRING
WEST SUSSEX BN12 6PH

Paul Trussler
44 Firle Road
Lancing
West Sussex
BN15 0NZ

Drawing No. 25/148/4 ^A