




Proposed East Elevation
Scale: 1:100




Proposed North Elevation
Scale: 1:100




Proposed West Elevation
Scale: 1:100

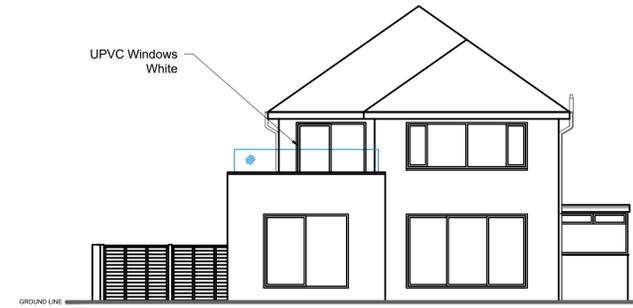


Proposed South Elevation
Scale: 1:100

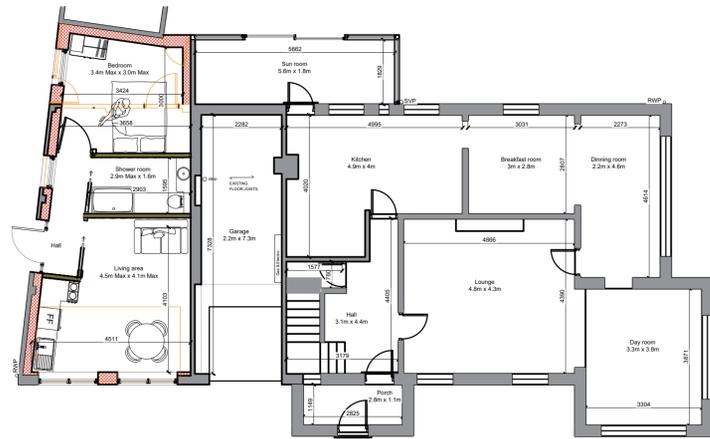


Proposed Ground Floor Plan
Scale: 1:100

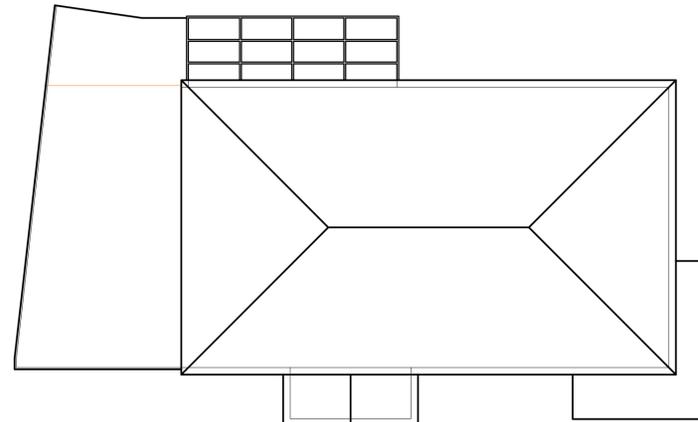

Proposed Roof Plan
Scale: 1:100

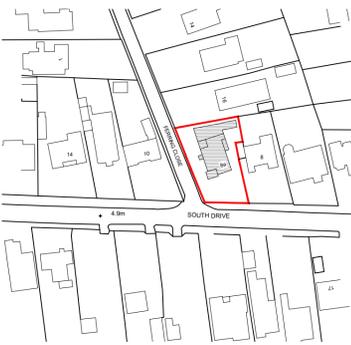

Location Plan
Scale: 1:1250

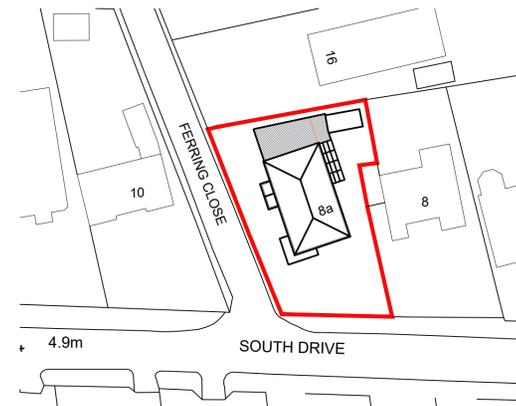

SITE AREA - 534.4m²
Block Plan
Scale: 1:500

SITE PHOTOS



NOTE:
This drawing is to be read in conjunction with the Construction Notes and Structural Engineer's details.
The Contractor is responsible for all setting out and must check levels and dimensions on site before ordering materials or commencing work.
Refer to written dimensions only. Do not scale from drawings, except for the purposes of Planning assessment.
The Architect is to be immediately notified of any omissions or discrepancies.
Building work should not commence until all statutory approvals have been granted, i.e. Planning, Building Control, etc.
If a public sewer is discovered, consent to 'Build-over/Close-to' may be required from the Water Authority.

PARTY WALLS:
Work to Party Walls (including insertion of flashings, beam bearings, etc) are subject to Party Wall agreements with neighbours and are to be arranged by the Client in accordance with the Party Wall Act (i.e. Providing two months written notice)

- Direction of Joists
- Below ground drainage - Surface Water
- Below ground drainage - Foul Water
- Discharge pipes
- Existing structure
- Proposed structure
- <1500mm Max Headroom
- Insulation
- Removed structure
- Section line A
- Section line B
- FD30 30min Fire Doors
- M.O.E. Means of Escape
- O.G. Obscured Glazing

Revision	Date	Details	Initials

These drawings and designs are the property of Shear Architectural Design Ltd and must not be copied, retained, or used without prior written consent. © Copyright



Maritime House - 2nd Floor Echo 3 office
Basin Rd N,
Portslade,
Brighton
BN41 1WR
07781 656512
info@sheararchitecturaldesign.co.uk
www.sheararchitecturaldesign.co.uk

PROJECT:
8A South Dr, Ferring,
Worthing BN12 5QS
West Sussex

DRAWING TITLE:
Garage Conversion

DATE:	07/11/2024
SCALE:	Various @ A1
DRAWN:	SC
CHECKED:	DS
SHEET	OF



PROJECT NUMBER:	24/069	DRAWING NUMBER:	PL1	REVISION:	
-----------------	--------	-----------------	-----	-----------	--

FOR APPROVAL

