



Existing


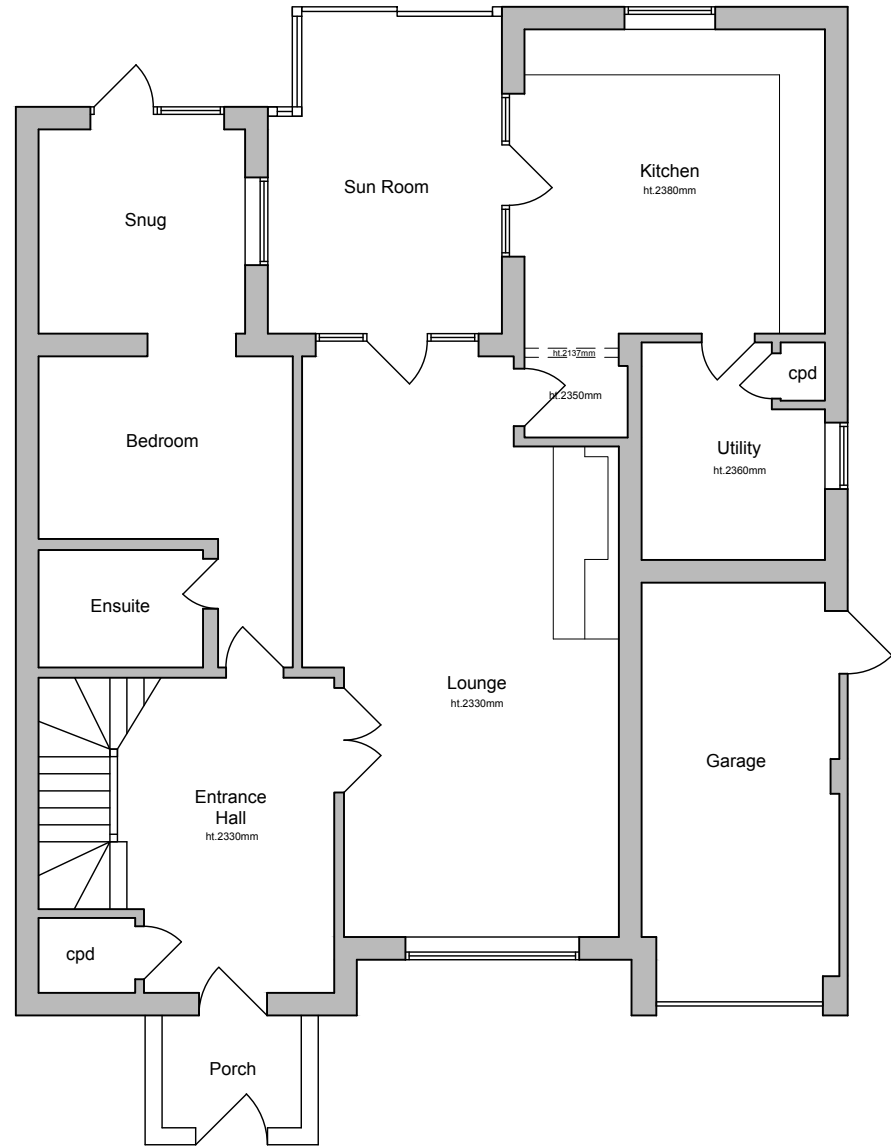


GROUND FLOOR PLAN
1:100 @ A3

Proposed

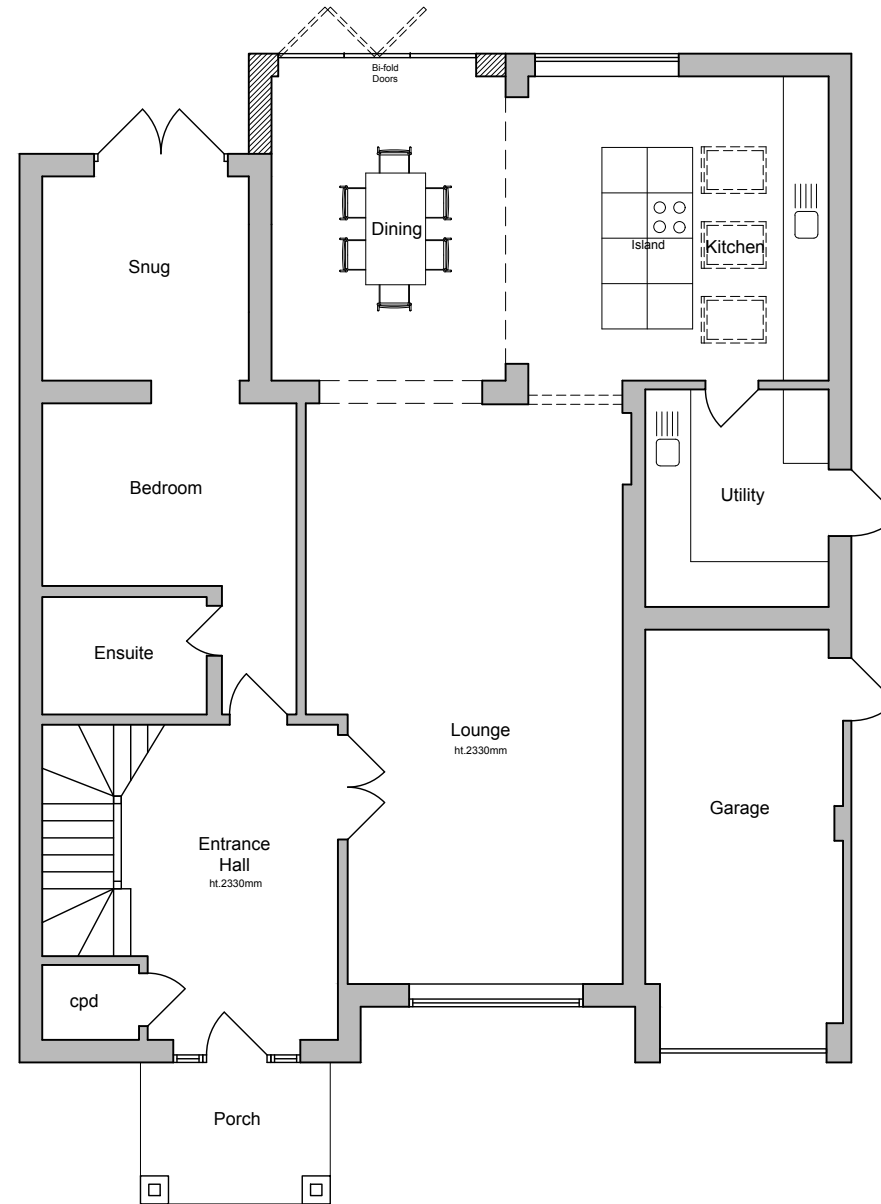

GROUND FLOOR PLAN
1:100 @ A3

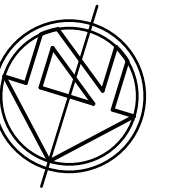 

© nat-design, all rights reserved. Use figured dimensions only. All dimensions are to be checked on site before any work is carried out. Please contact the Architect immediately regarding any discrepancies discovered on site.

Rev.	Notes	Date


NAT DESIGN
 ARCHITECTURAL SERVICES
 M: 07599199759
 E: info@nat-design.co.uk
www.nat-design.co.uk

Project
62 Beehive Lane,
Ferring,
West Sussex,
BN12 5NR

Drawing
Existing & Proposed
Floor Plans

Drawn By NSE	Scale as shown
Date Feb 2025	Revision
Drawing No. 1242 - DPA - 03	

ARL