


Proposed

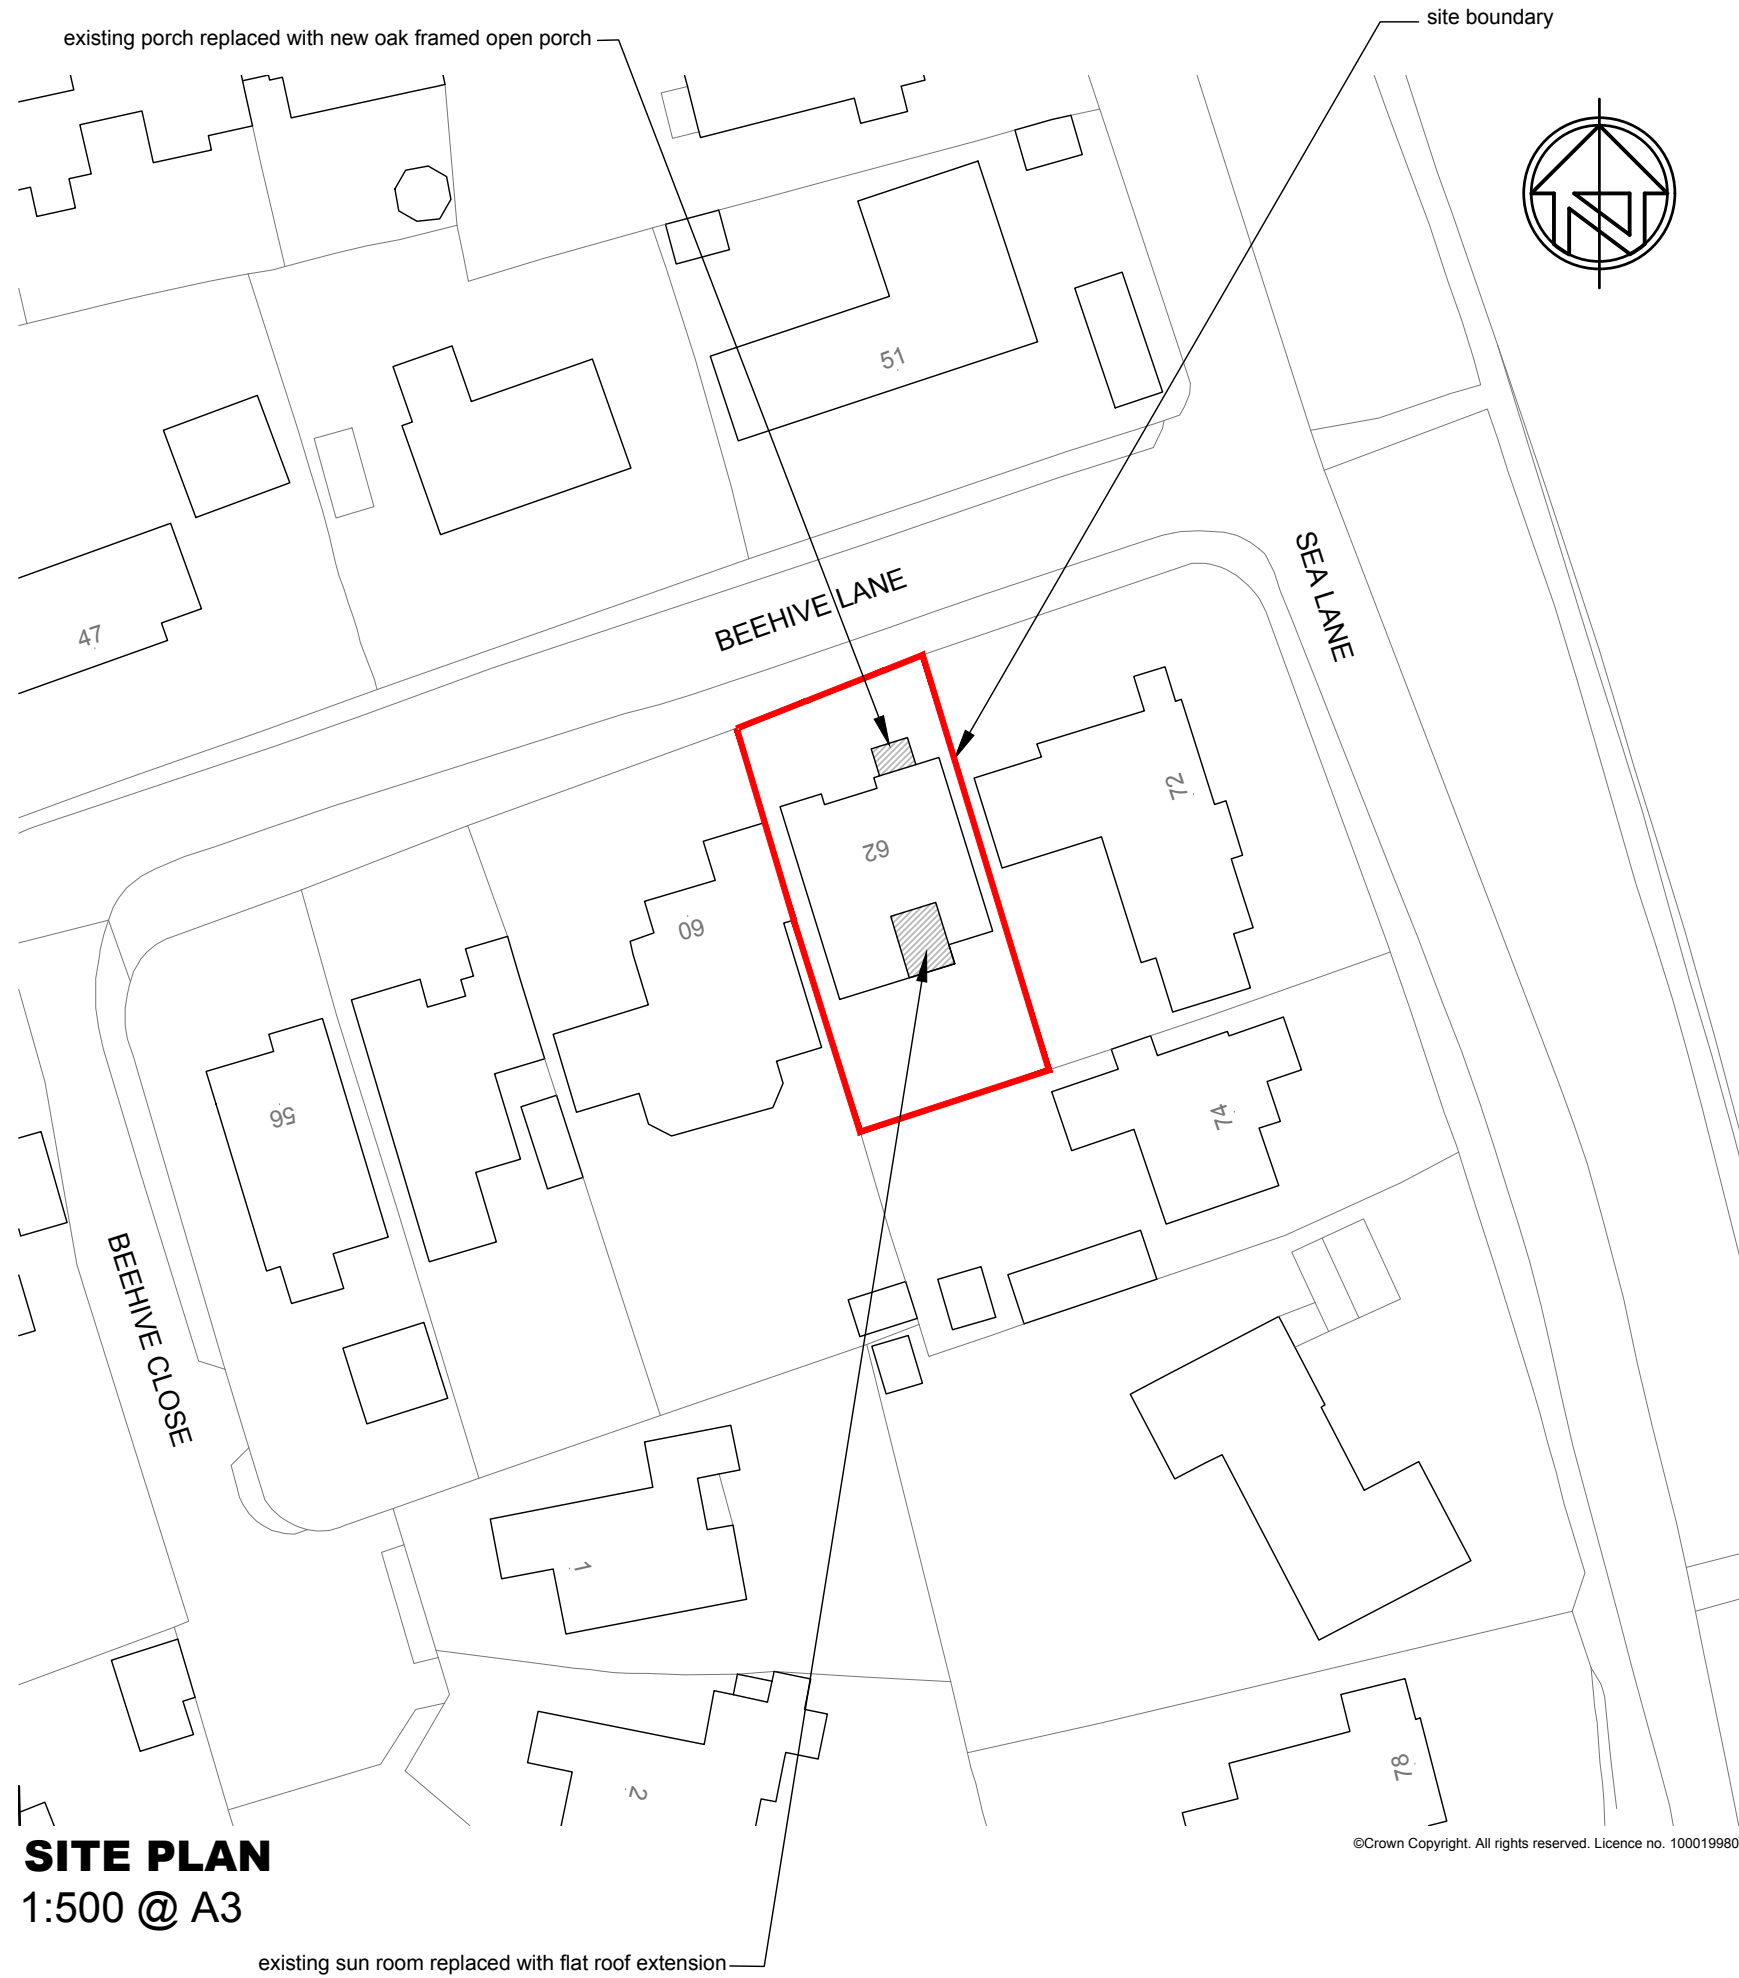


SITE PLAN
1:500 @ A3


existing sun room replaced with flat roof extension



©Crown Copyright. All rights reserved. Licence no. 100019980

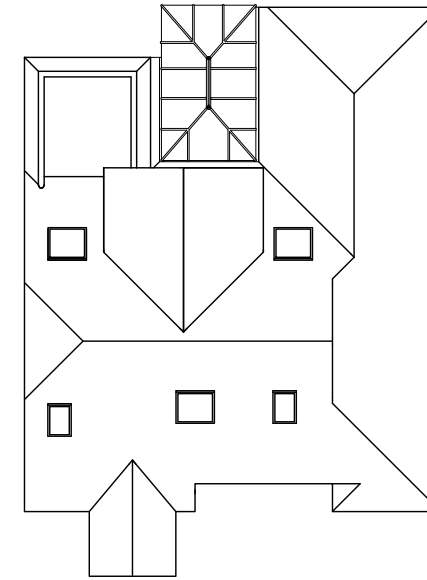

Existing Roof Plan 1:200 @ A3

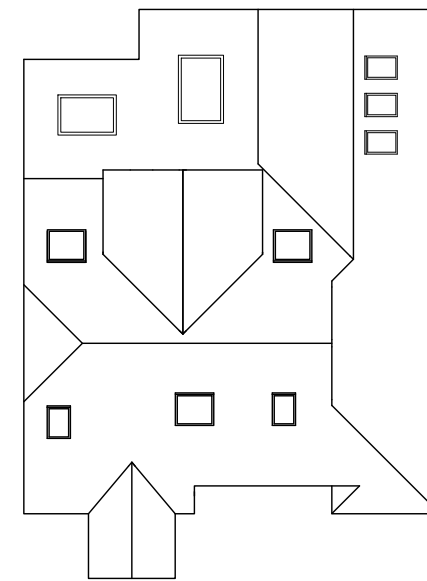


Proposed Roof Plan 1:200 @ A3



© nat-design, all rights reserved. Use figured dimensions only. All dimensions are to be checked on site before any work is carried out. Please contact the Architect immediately regarding any discrepancies discovered on site.

Rev.	Notes	Date
 M: 07599199759 E: info@nat-design.co.uk www.nat-design.co.uk		
Project		
62 Beehive Lane, Ferring, West Sussex, BN12 5NR		
Drawing		
Proposed Site & Roof Plan		
Drawn By	Scale	
NSE	as shown	
Date	Revision	
Feb 2025		
Drawing No.		
1242 - DPA - 02		

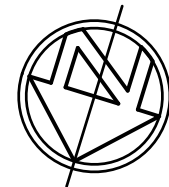

ARUN