


LOCATION PLAN
1:1250 @ A3

© Crown Copyright. All rights reserved. Licence no. 100019980

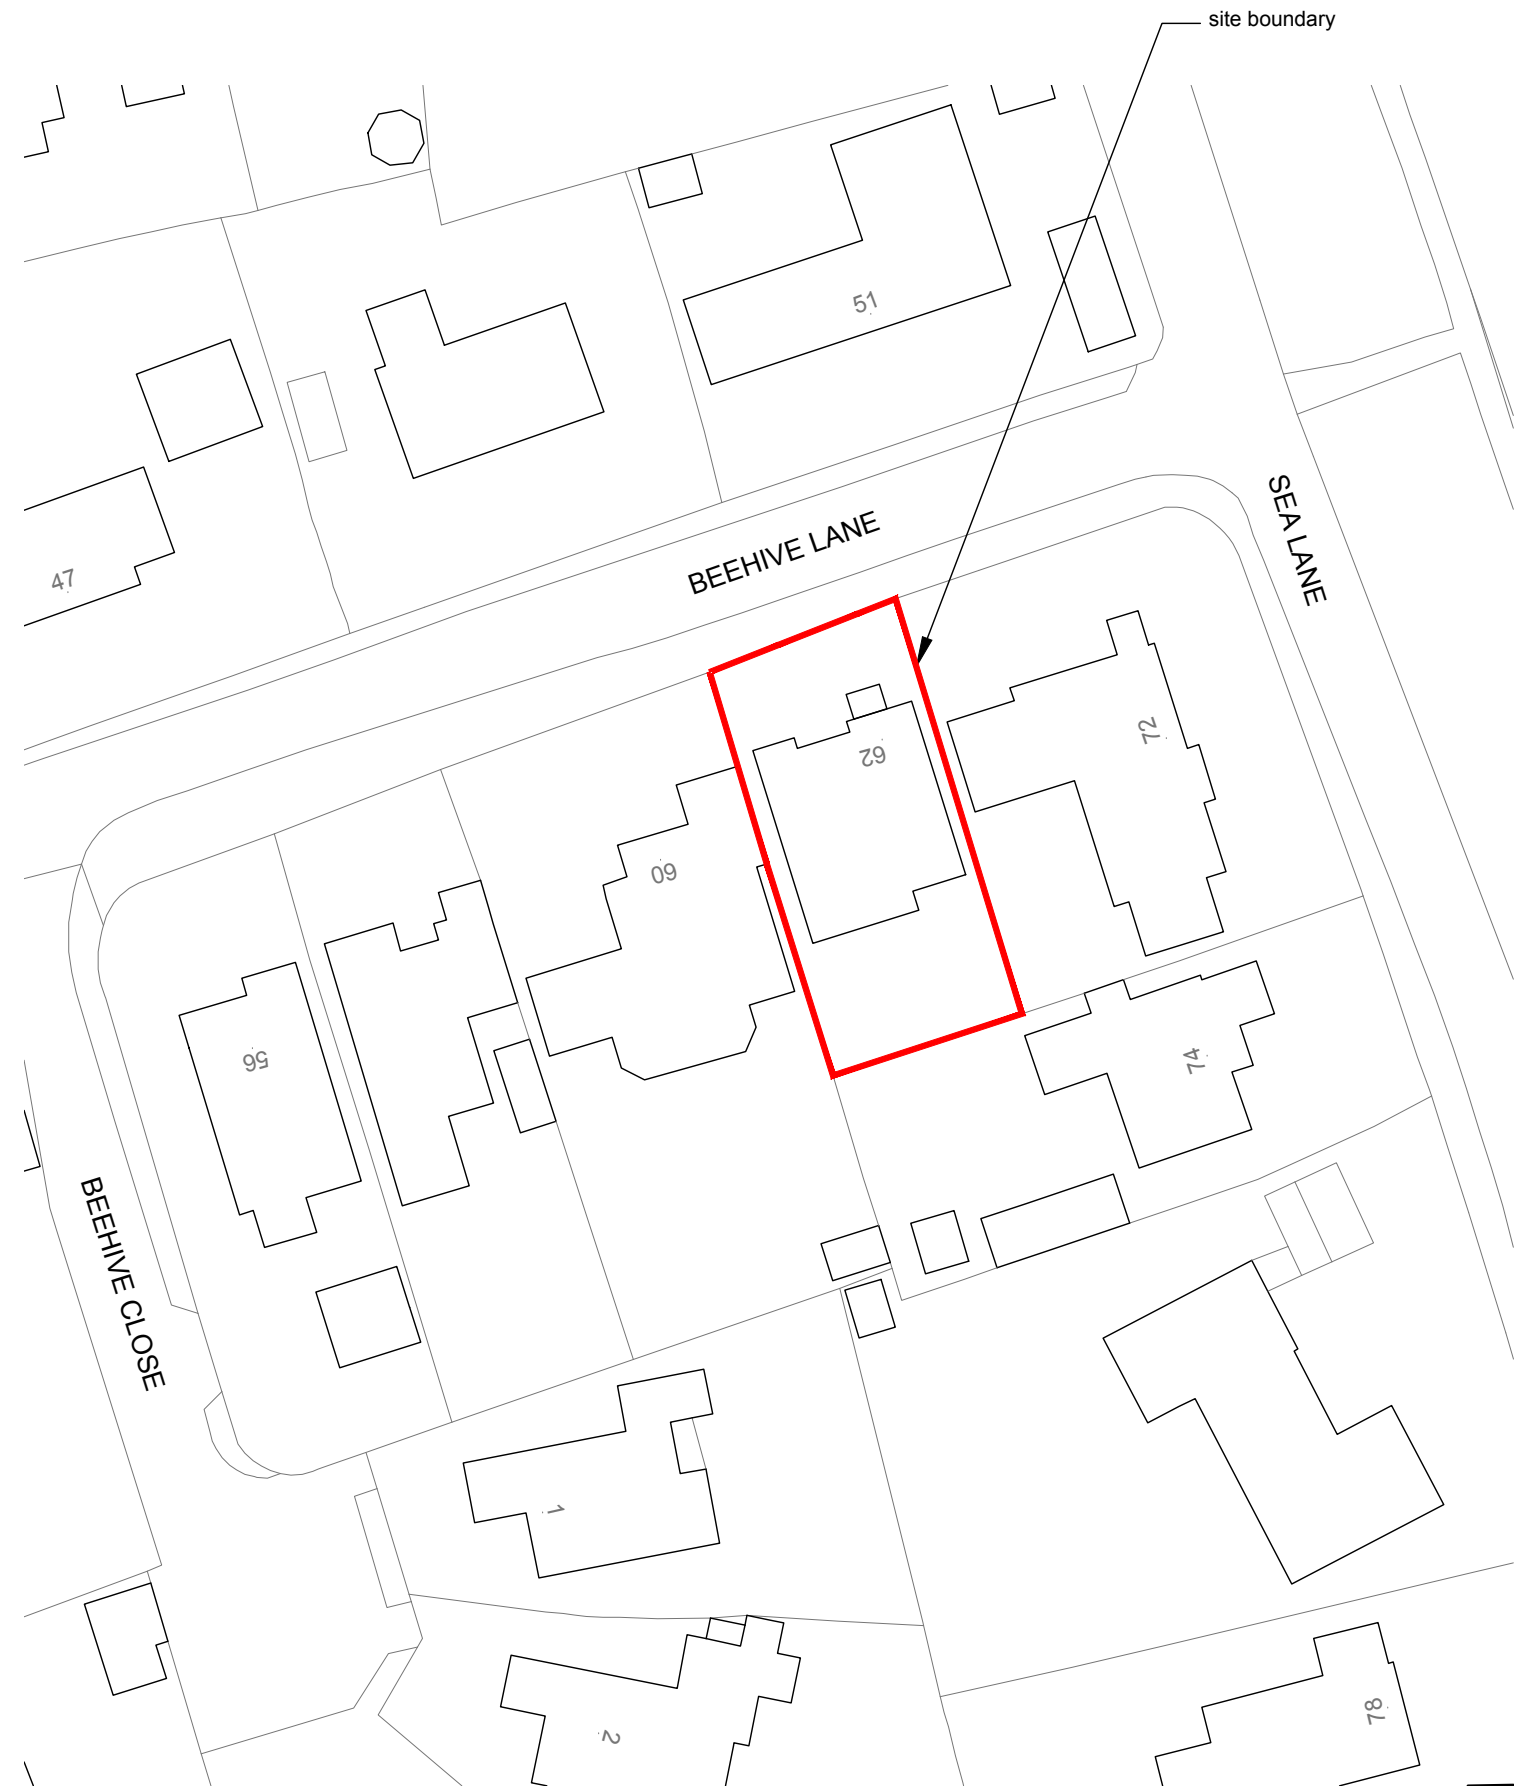


SITE PLAN
1:500 @ A3

© Crown Copyright. All rights reserved. Licence no. 100019980



© nat-design, all rights reserved. Use figured dimensions only. All dimensions are to be checked on site before any work is carried out. Please contact the Architect immediately regarding any discrepancies discovered on site.

 

Rev.	Notes	Date
 M: 07599199759 E: info@nat-design.co.uk www.nat-design.co.uk		
Project 62 Beehive Lane, Ferring, West Sussex, BN12 5NR		
Drawing Existing Location & Site Plan		
Drawn By NSE	Scale as shown	
Date Feb 2025	Revision -	
Drawing No. 1242 - DPA - 01		

ARUN DISTRICT COUNCIL