



GROUND FLOOR PLAN - PROPOSED

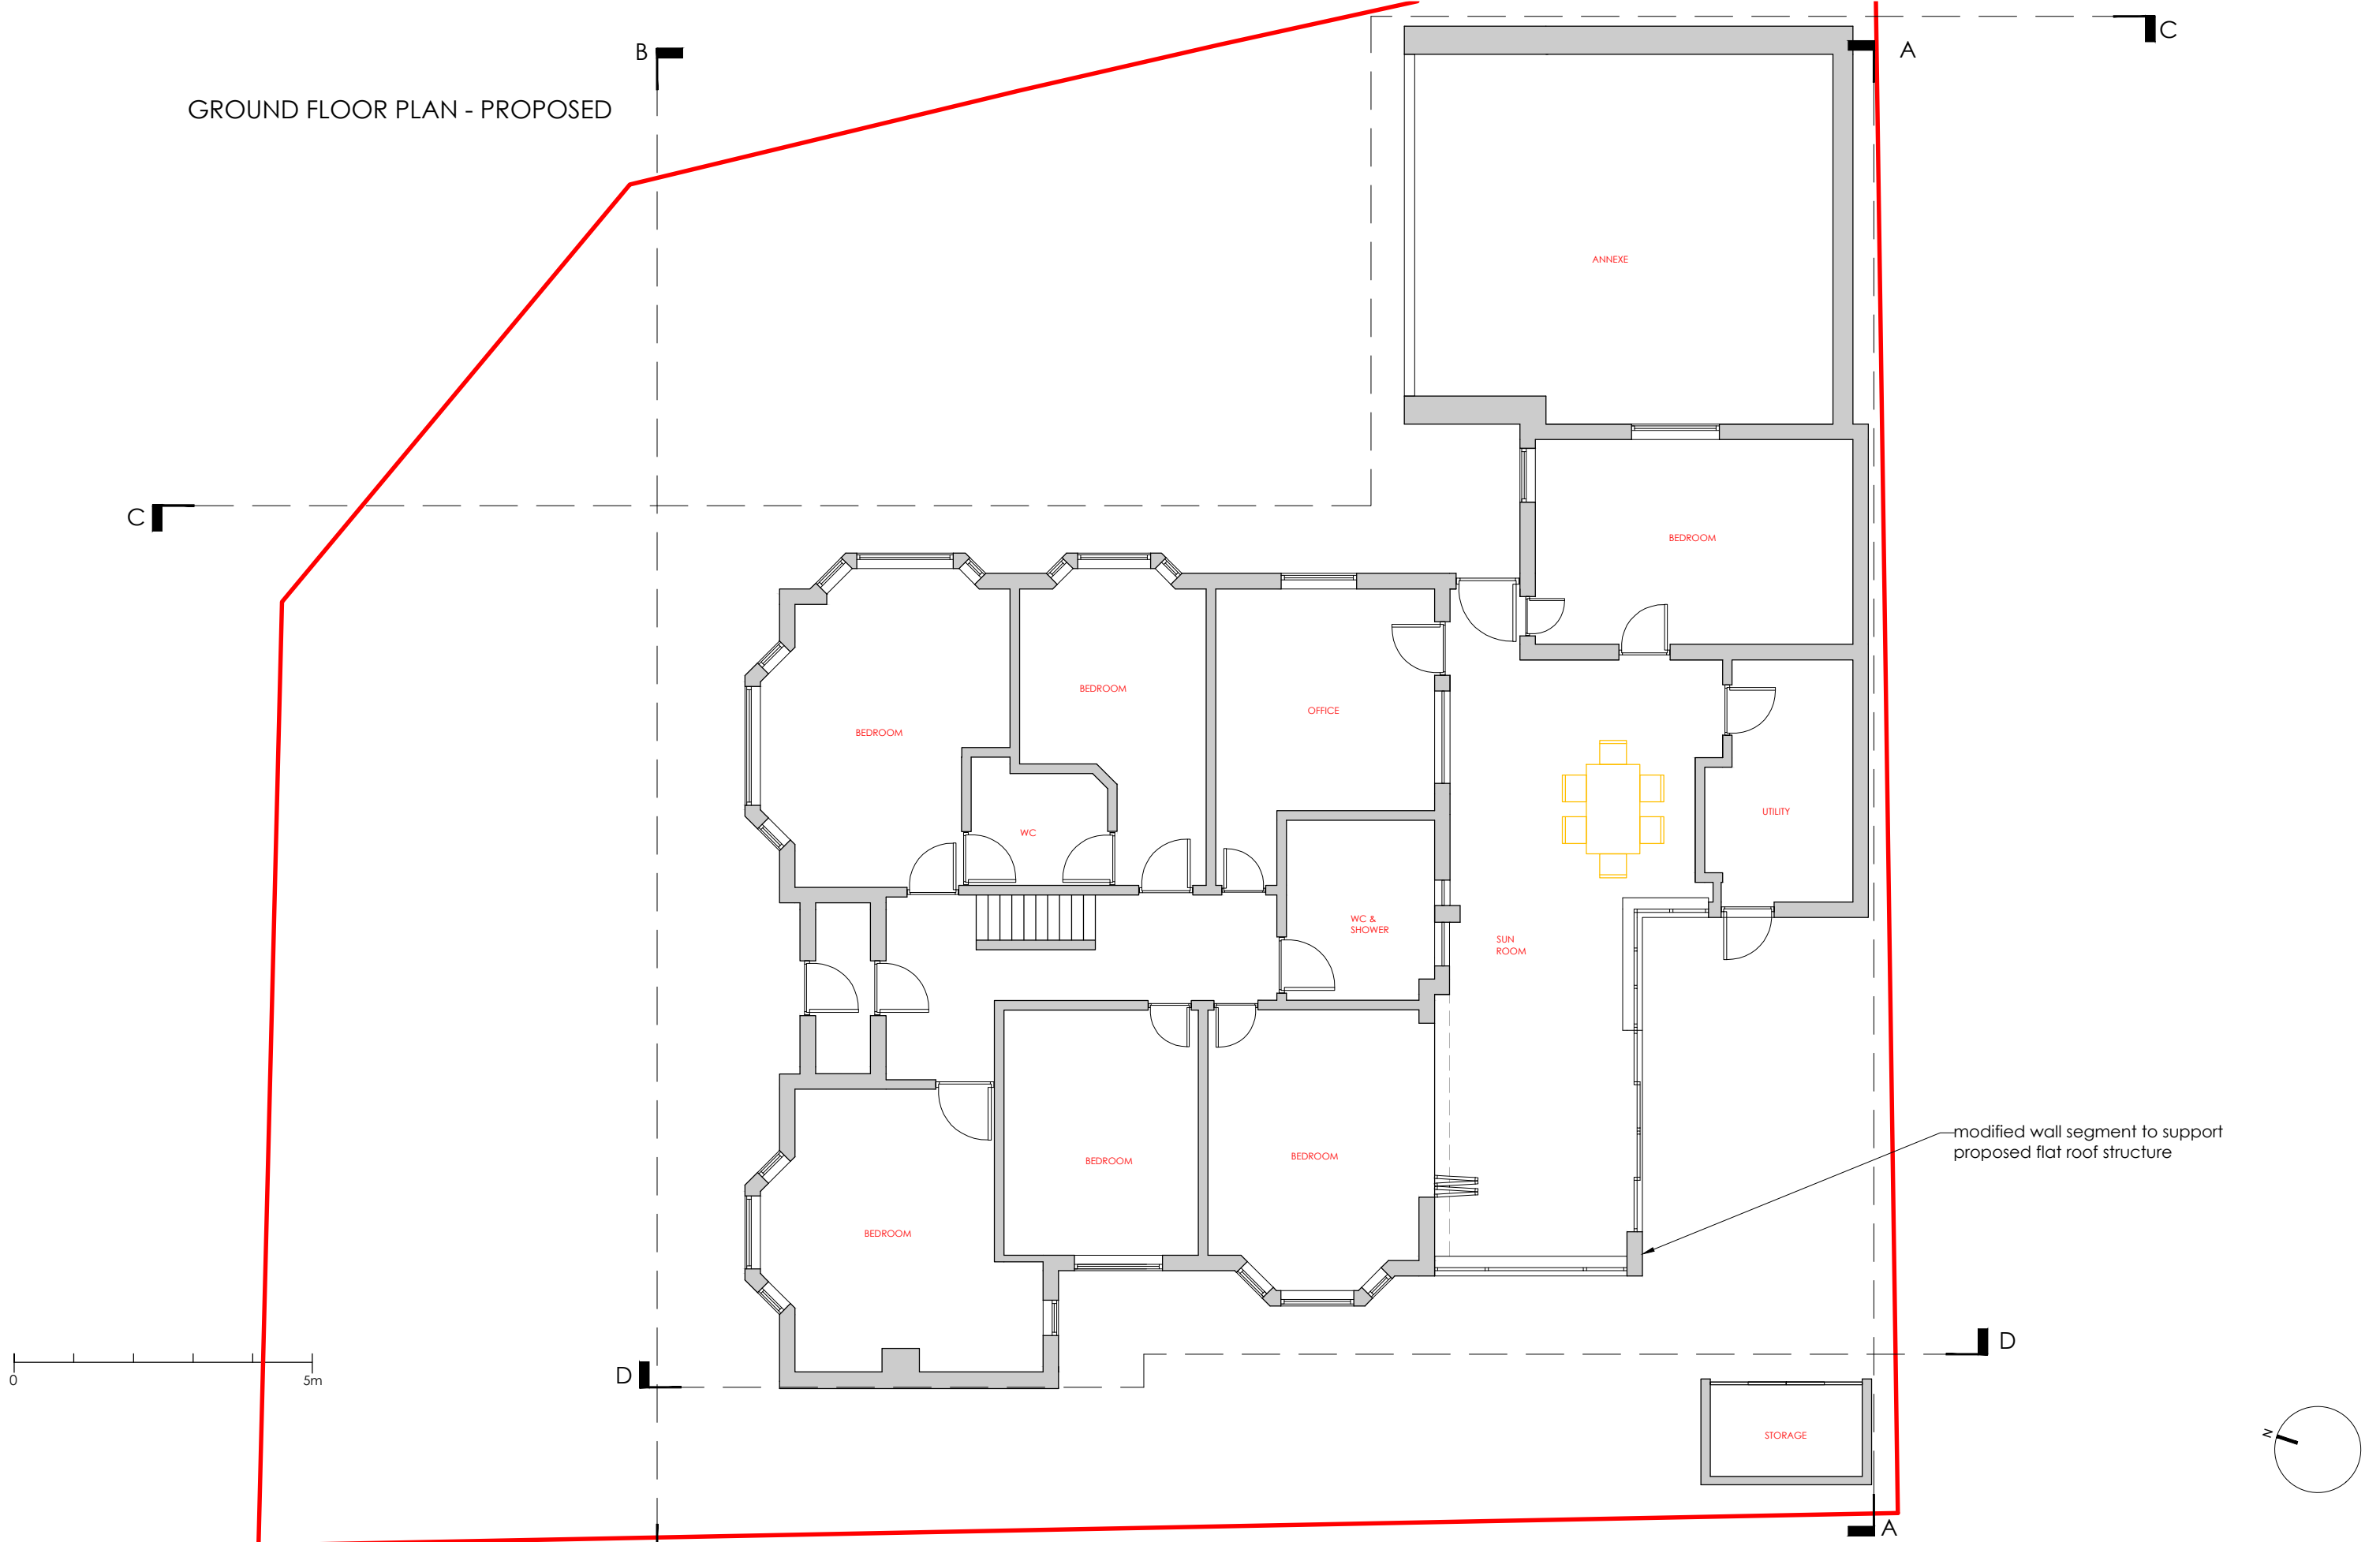

Notes: / /

TITLE: GROUND FLOOR PLAN - PROPOSED	SITE: 20 SEA LANE		2503-GA-03 <small>DRAWING NO.</small>	2503 <small>PROJECT NO.</small>	07.05.2025 <small>DATE.</small>	 G.A.S Gledhill Architecture Studio 4 Belton Close Brighton BN2 3RY 44 7985112212
	SCALE AT A3: 1:100	DRAWN: SG	CHECKED: /	REVISION: /		