


PROPOSED SIDE ELEVATION with sun deck and garage

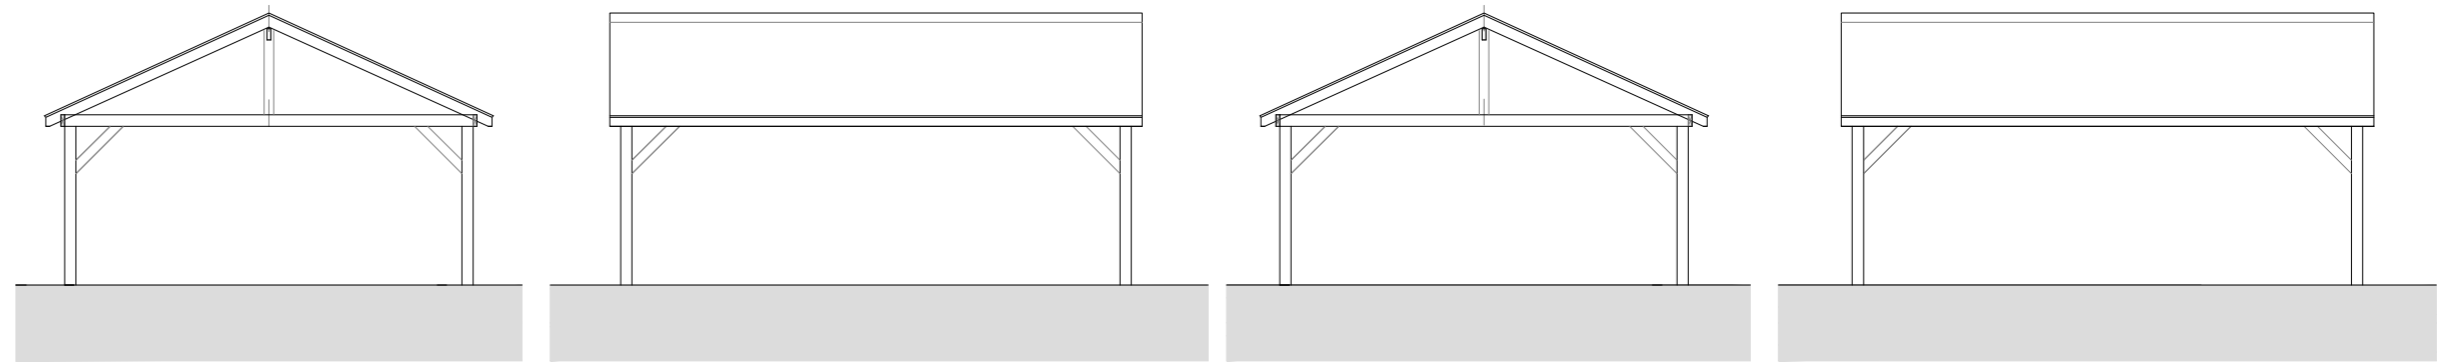

PROPOSED FRONT ELEVATION


PROPOSED SIDE ELEVATION

PROPOSED REAR ELEVATION

PROPOSED SIDE ELEVATION



Scale 1:100 at A2

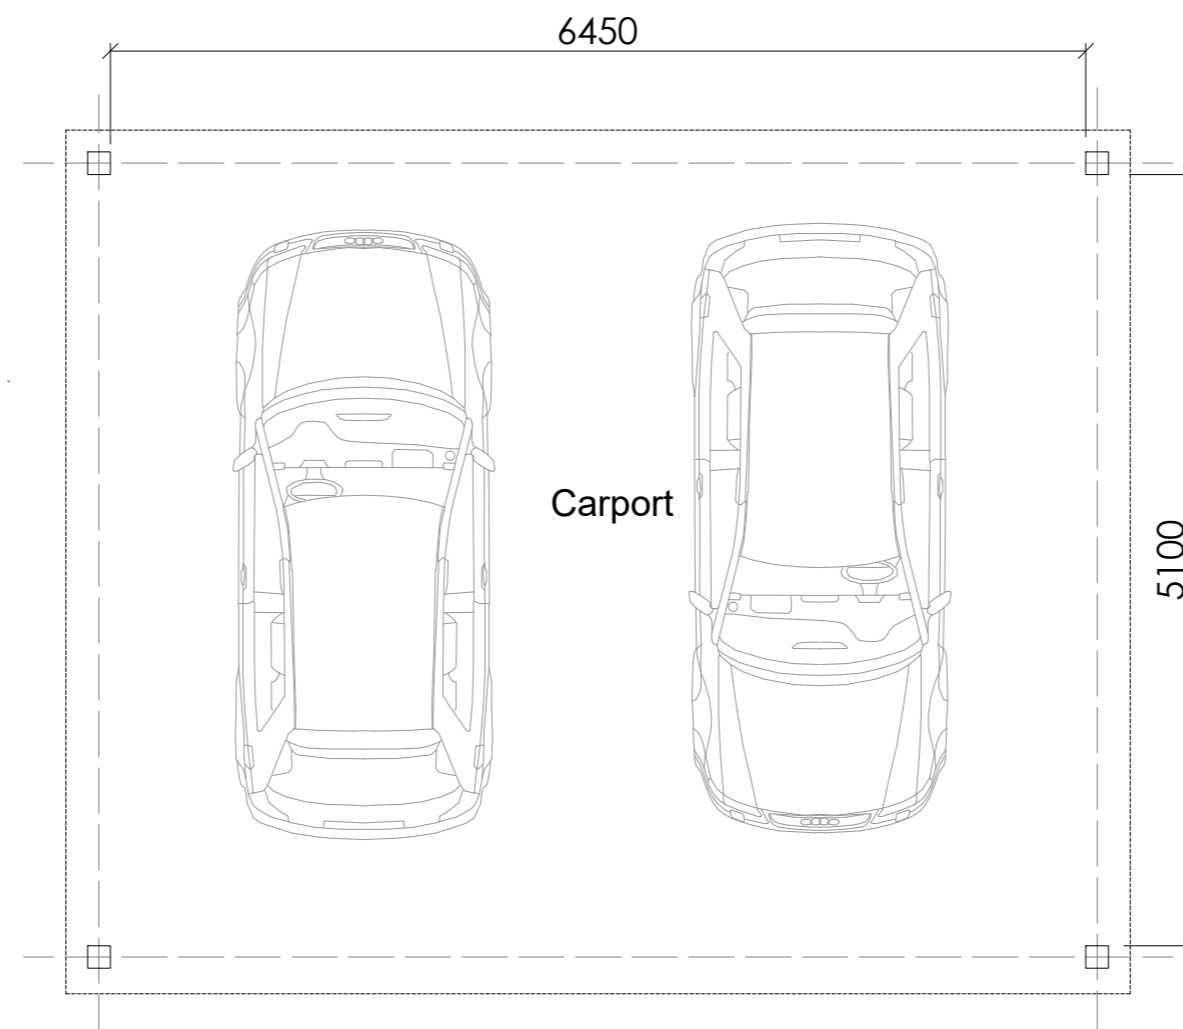

PROPOSED CARPORT PLAN



Scale 1:50 at A2



PROPOSED FRONT ELEVATION with car port

PLANNING

BESPOKE architects

Tel: 01243 373245 Mobile: 07970439156

Project:
Proposed alterations at
4 Sea Lane, Ferring, West Sussex

Drawing:
PLANNING
Proposed car port

25.313 Drawing: PL03C

Drawing produced at A2