


Scale 1:00 at A2



PROPOSED SIDE ELEVATION

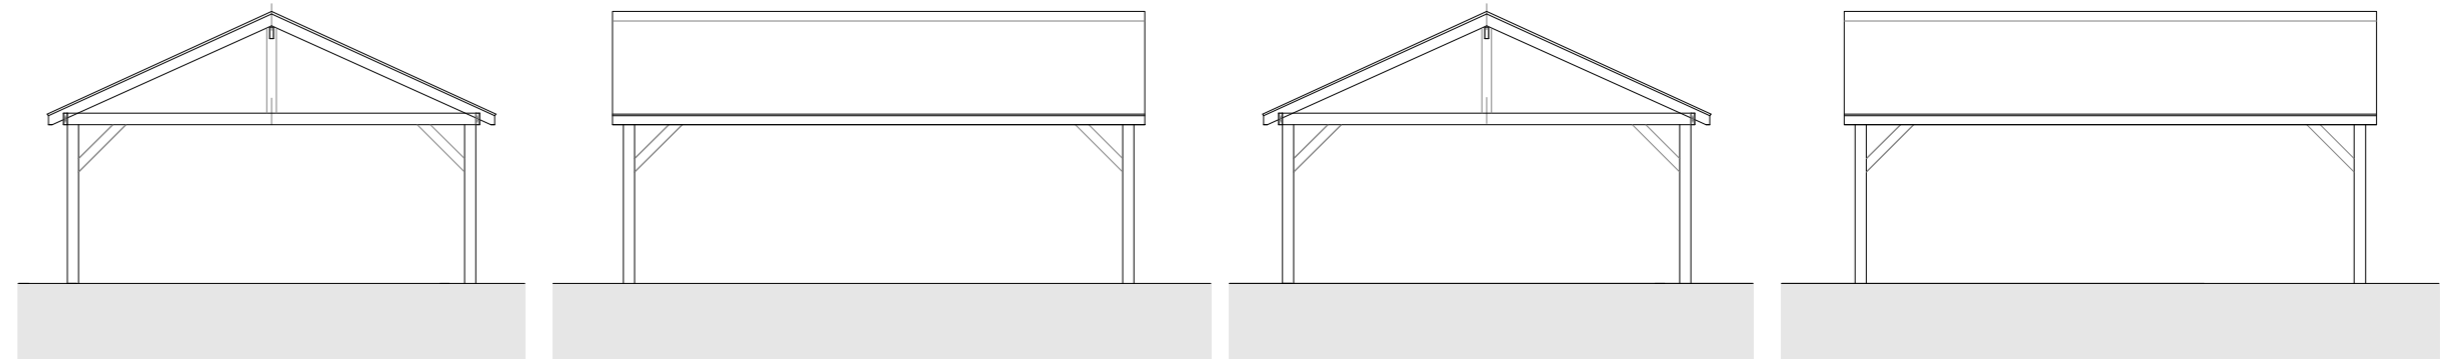


PROPOSED FRONT ELEVATION


PROPOSED SIDE ELEVATION

PROPOSED REAR ELEVATION

PROPOSED SIDE ELEVATION

 


Scale 1:100 at A2

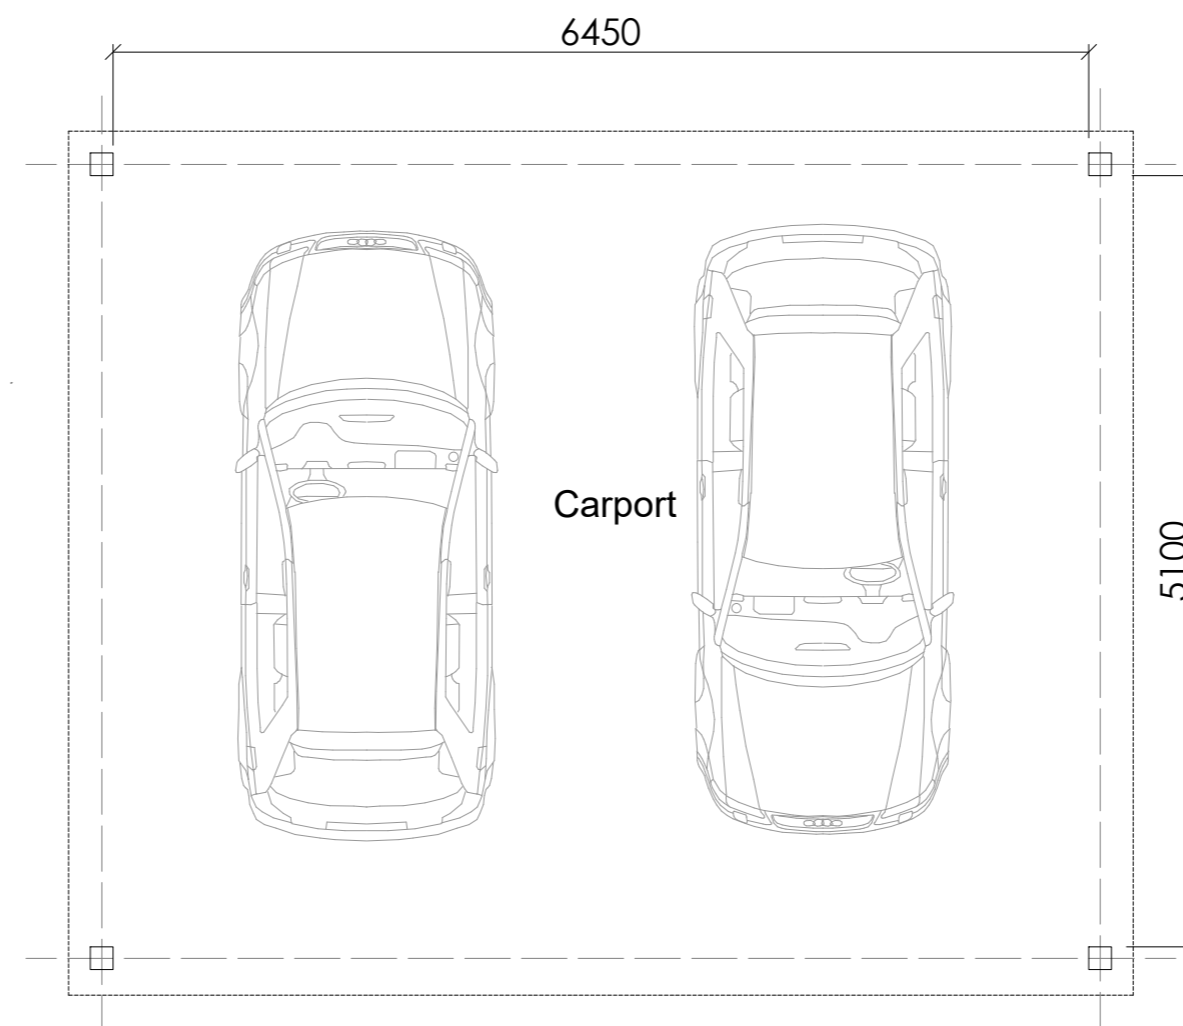

PROPOSED CARPORT PLAN



Scale 1:50 at A2

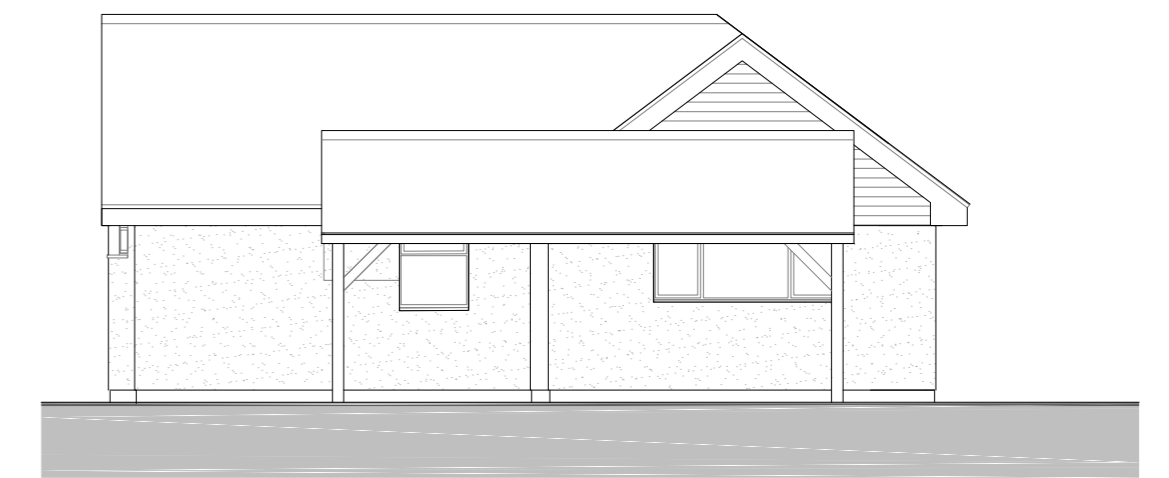

PROPOSED FRONT ELEVATION with car port