




EXISTING
SIDE ELEVATION

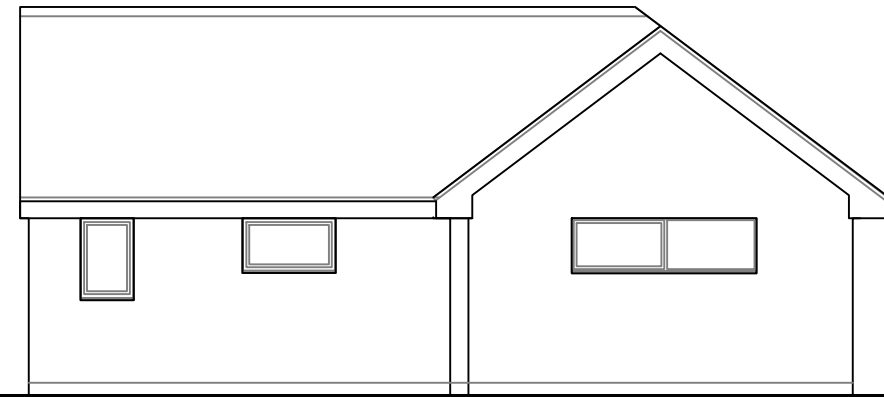

EXISTING
FRONT ELEVATION

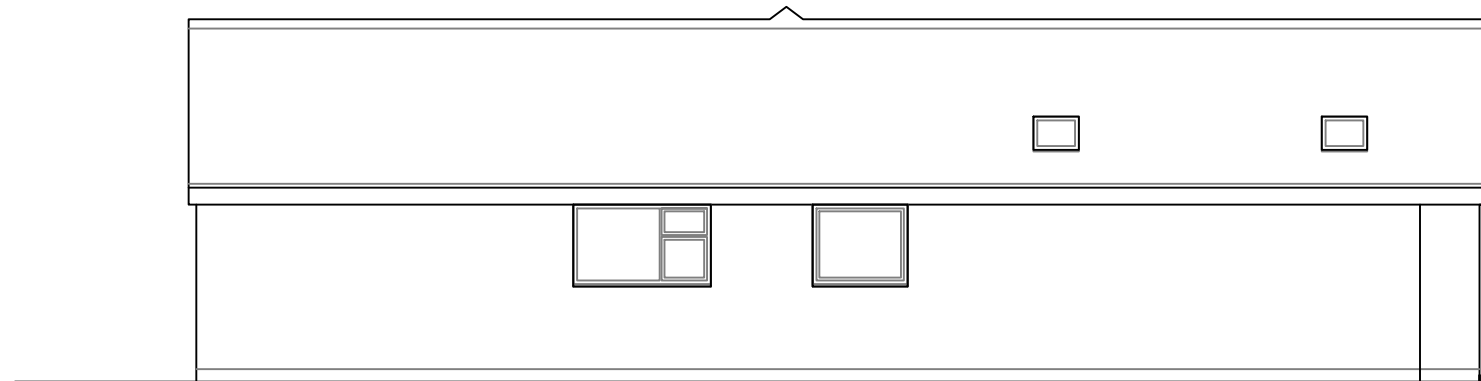

EXISTING
SIDE ELEVATION

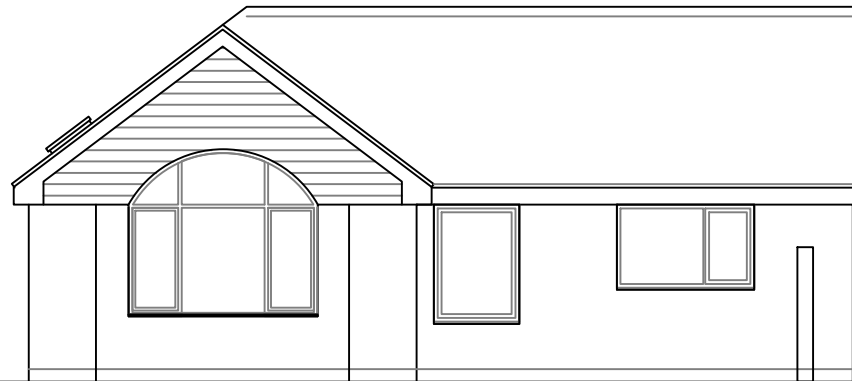

EXISTING
REAR ELEVATION



Scale 1:100 at A3

Existing materials

- | | |
|------------------|-------------------------------------------|
| Roof: | Concrete profiled tiles |
| Walls upper: | uPVC horizontal cladding to feature gable |
| Walls lower: | Brickwork |
| Windows: | White uPVC |
| Doors: | White uPVC front door and french doors |
| Rainwater goods: | White uPVC gutters and downpipes |

BESPOKE architects

Tel: 01243 373245 Mobile: 07970439156

Project:
Proposed alterations at
4 Sea Lane, Ferring, West Sussex

Drawing:
SURVEY
Existing elevations

24.293

Drawing: S02A