



Ordnance Survey®
UKmapcentre.com





Serial number: 310416
© Crown copyright and database right 2025
Ordnance Survey licence AC0000848283
Reproduction in whole or in part is prohibited
without the prior permission of Ordnance Survey.

 

LOCATION PLAN 1:1250

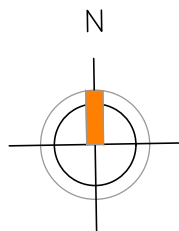

proposed conversion of
one dwelling into 2no. dwellings

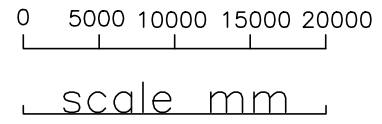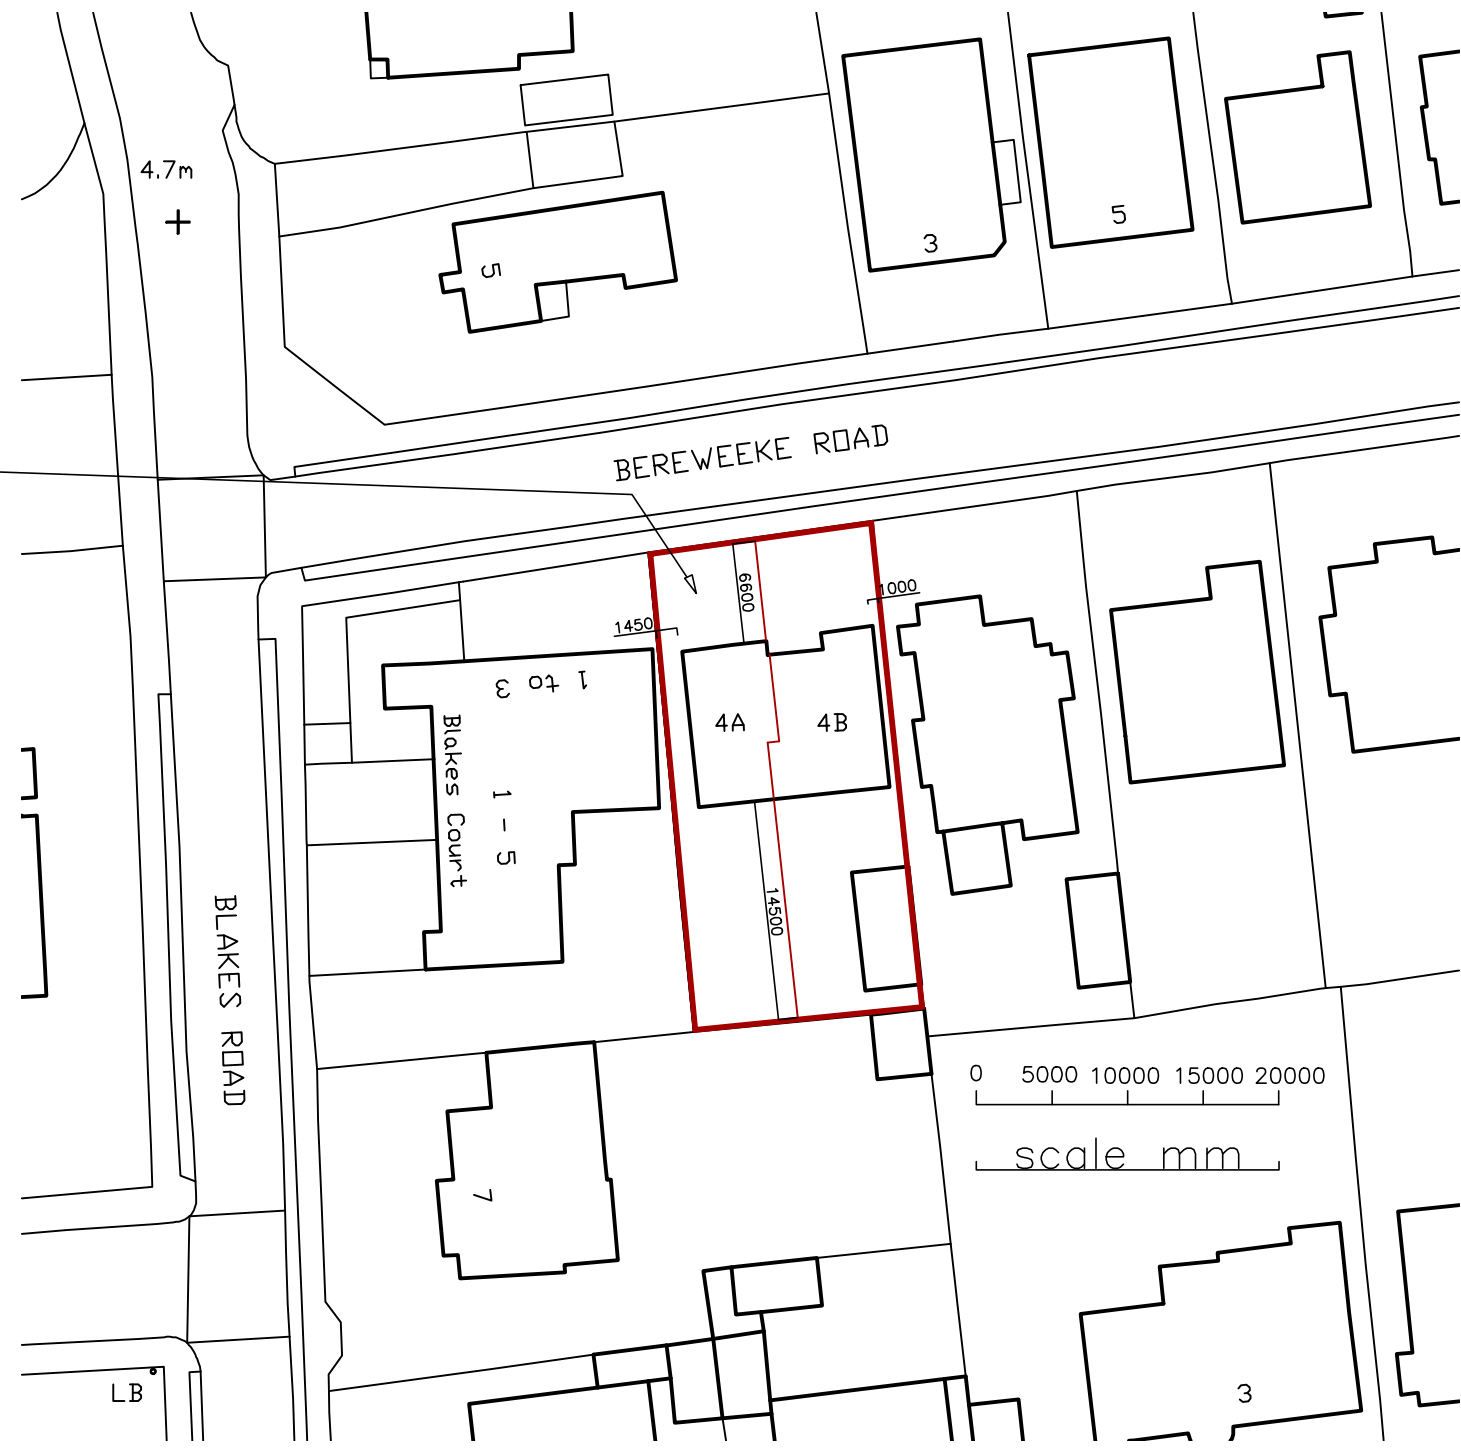

BLOCK SITE PLAN 1:500

AMdesign

ARCHITECTURE DESIGN DEVELOPMENT
Leeza Aldis-Hobbs ARB RIBA SPAB

Mob: 07756 329400
e-mail: leeza@amdesignltd.co.uk

PROJECT
**4 BEREWEEKE ROAD
FELPHAM
WEST SUSSEX
PO22 7EQ**
PROJECT STAGE
PLANNING

DRAWING
**LOCATION PLAN
SITE BLOCK PLAN**
DRAWING No
454/01
REVISION
SCALE 1:1250 1:500 DRAWN LA
DATE MAY 2025 CHECKED

	paper size A3	
LETTER	REVISION	DATE

This scheme is subject to town planning and all other necessary consents. All dimensions and levels to be checked on site. This drawing is to be read in conjunction with other relevant drawings and documents. Report all discrepancies to the Architect before work commences. AM Design is the trading name of AM Design Ltd © AM Design Ltd. All rights reserved.