





PROPOSED GROUND FLOOR PLAN 1:100

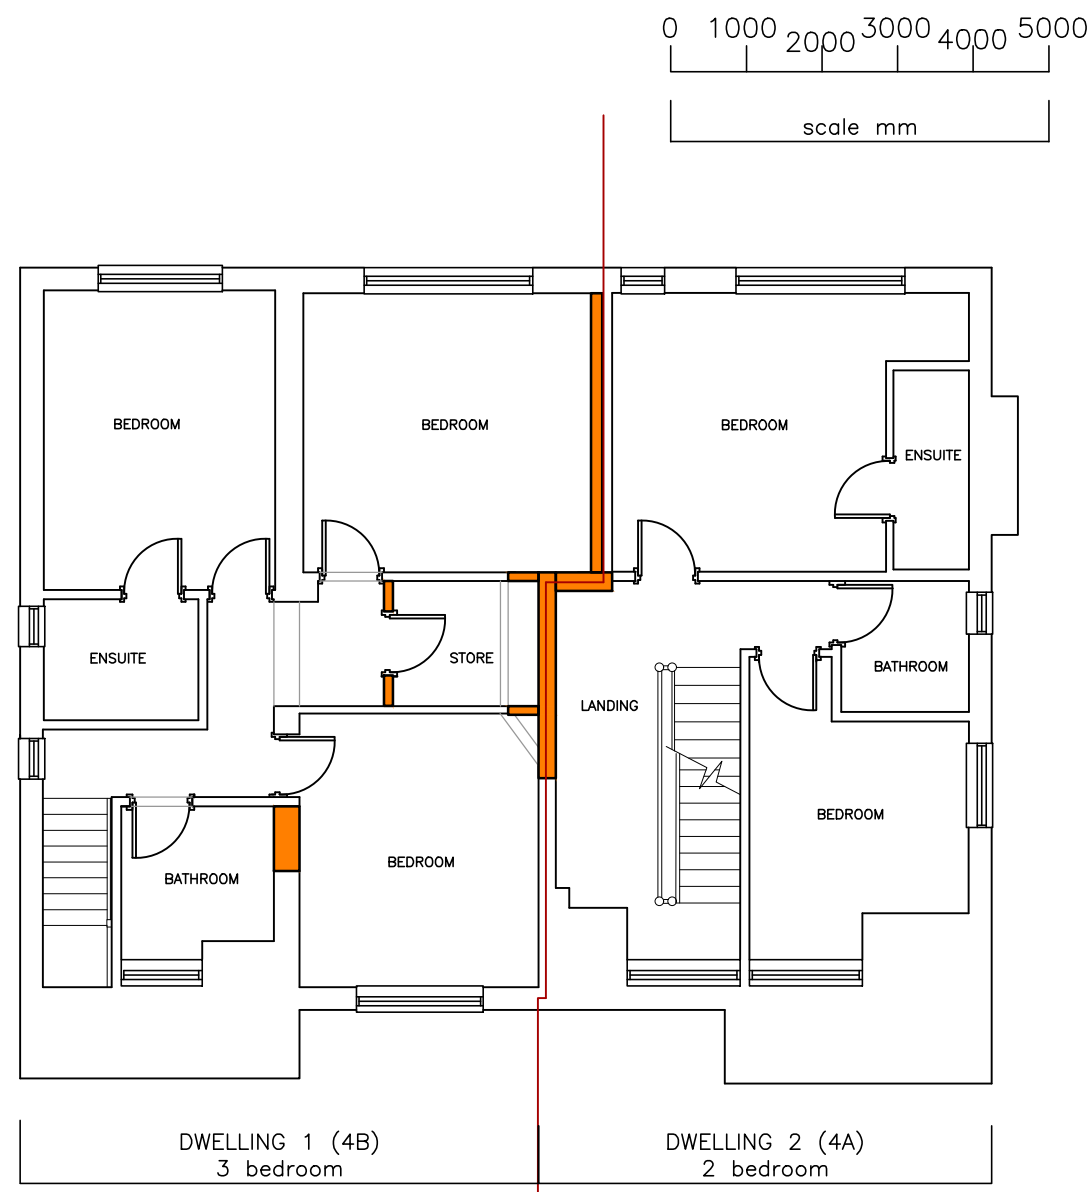

PROPOSED FIRST FLOOR PLAN 1:100

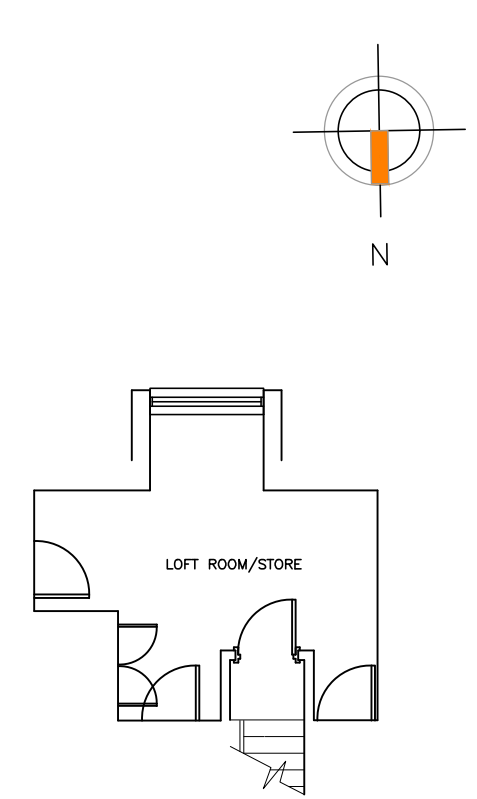

PROPOSED SECOND FLOOR PLAN 1:100

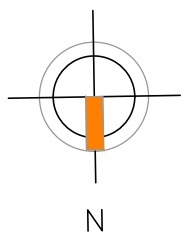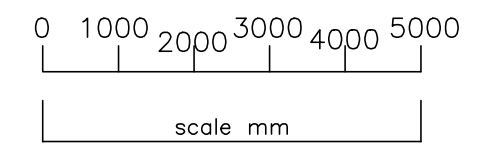

AMdesign ARCHITECTURE DESIGN DEVELOPMENT Leeza Aldis-Hobbs ARB RIBA SPAB Mob: 07756 329400 e-mail: leeza@amdesignltd.co.uk	PROJECT 4 BEREWEEKE ROAD FELPHAM WEST SUSSEX PO22 7EQ	DRAWING PROPOSED PLANS			
	PROJECT STAGE PLANNING	DRAWING No 454/03	REVISION	paper size A3	
	SCALE 1:100 DATE MAY 2025	DRAWN LA CHECKED			
				LETTER REVISION DATE	
This scheme is subject to town planning and all other necessary consents. All dimensions and levels to be checked on site. This drawing is to be read in conjunction with other relevant drawings and documents. Report all discrepancies to the Architect before work commences. AM Design is the trading name of AM Design Ltd © AM Design Ltd. All rights reserved.					