

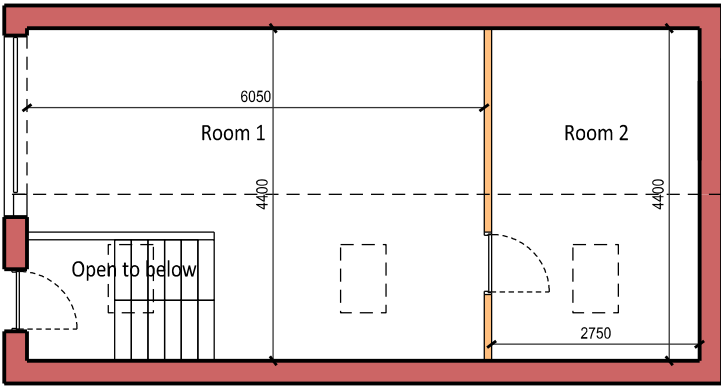


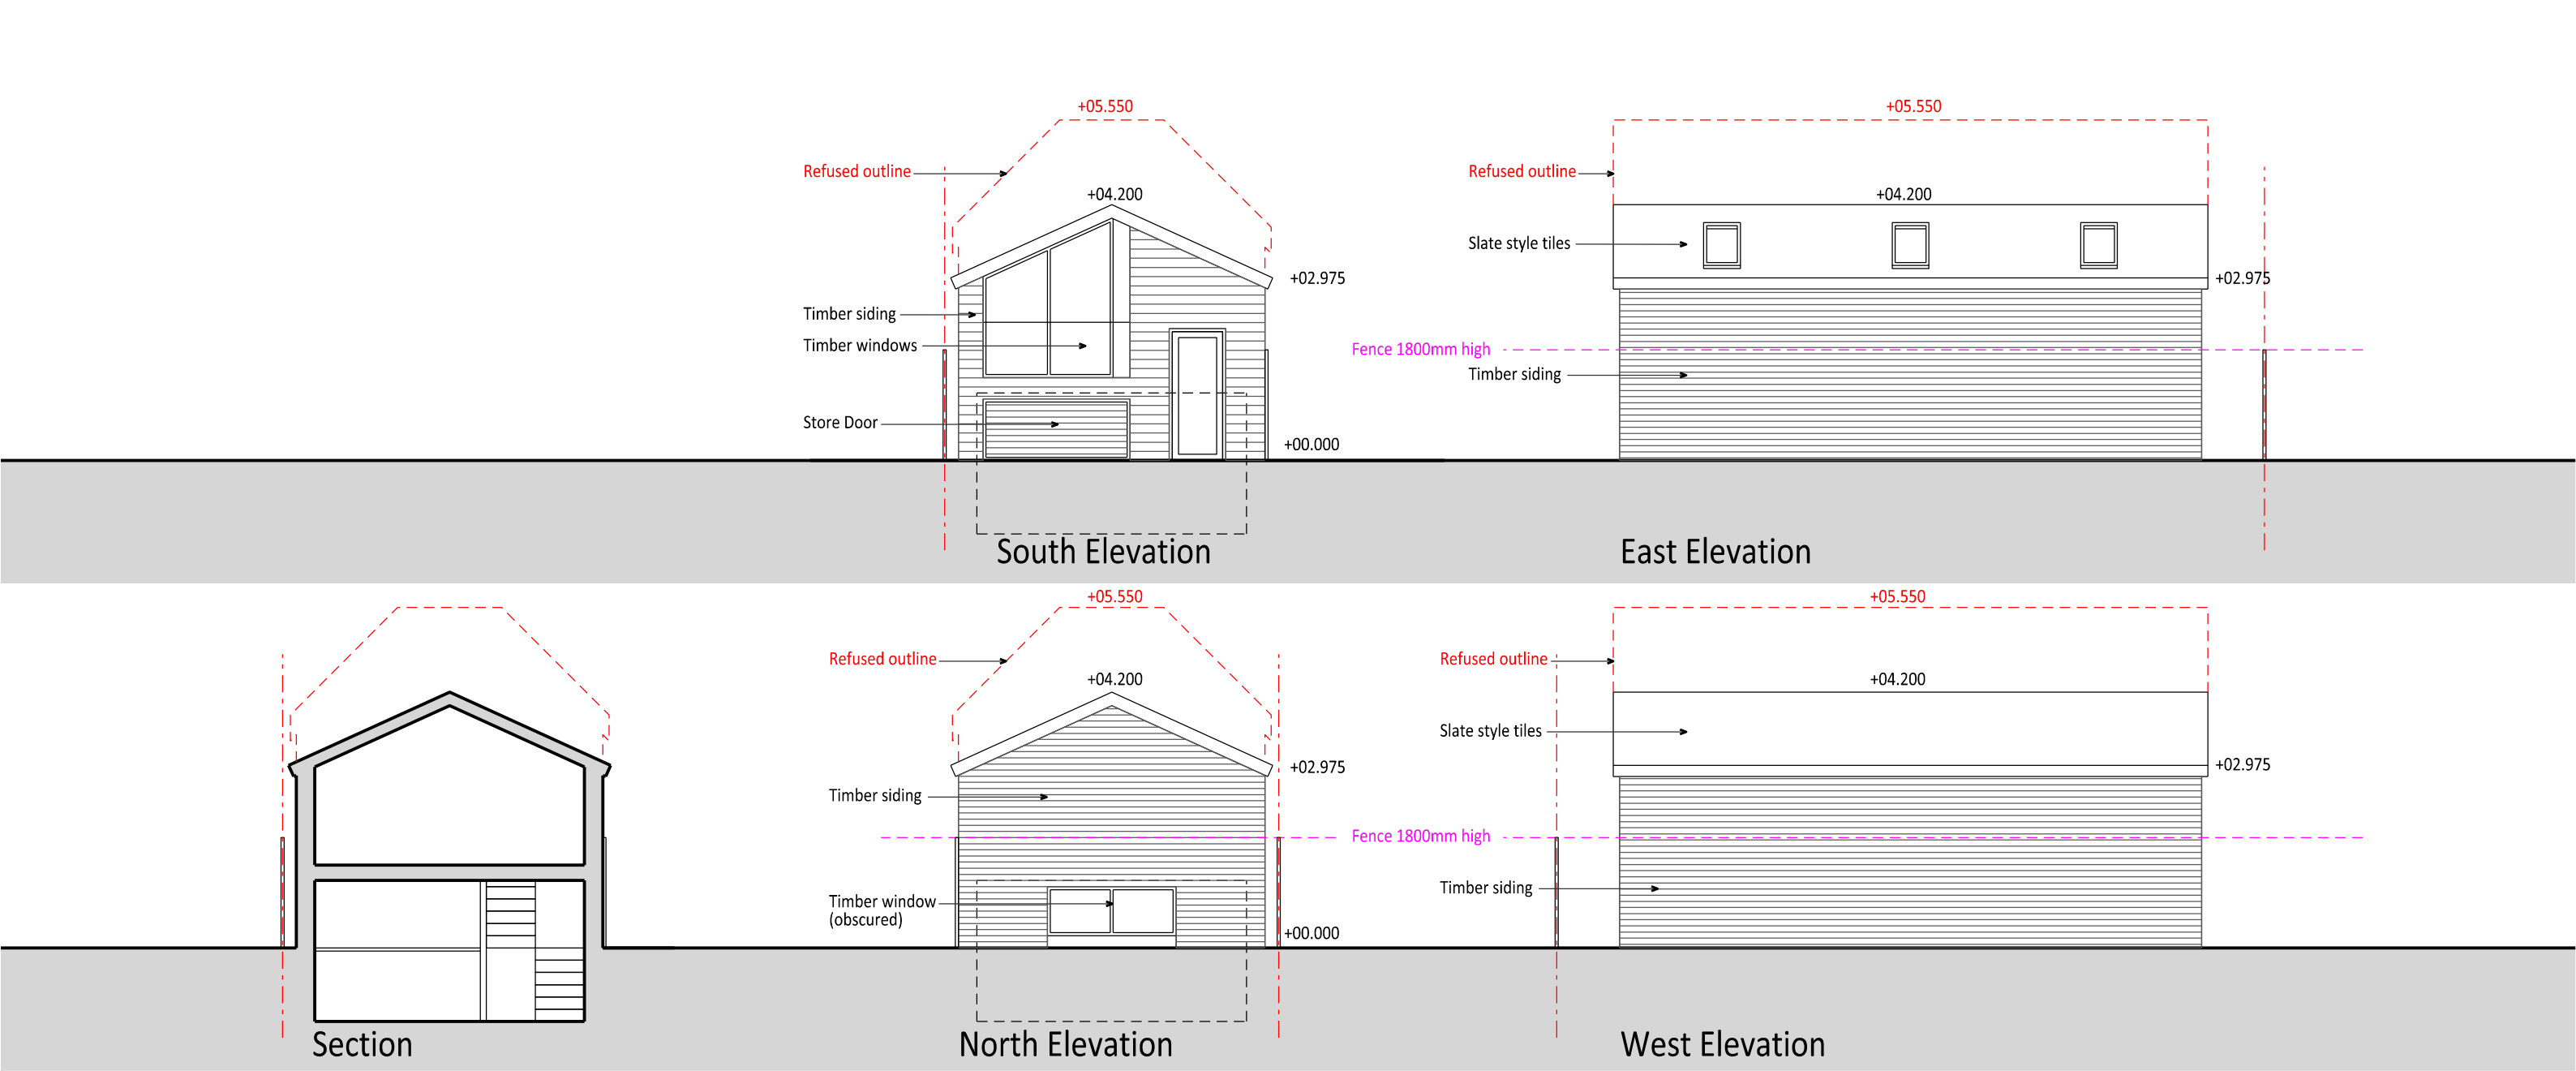


First Floor

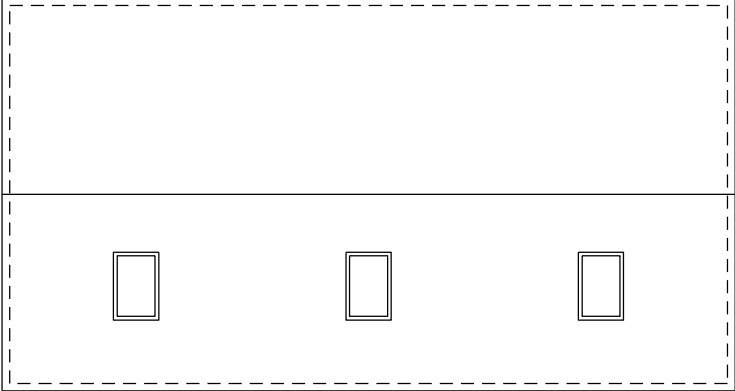

Roof Plan

Document is copyright and may not be reproduced without permission of the owner.
This drawing is for planning purposes only and not for construction.
There has been no structural / MEP / Fire or building regulations coordination or compliance checks.
The onus is on the developer / builder / site owner to ensure the planning proposals are suitable for their purposes.
Legal boundaries and site extents to be verified.

 

Existing
New Structural
New Non Structural

ALA
AlthamLewisArchitects
M: 07976 944809
www.althamlewis.com

Project: The Watch House
Old Coastguards
Felpham
PO22 7BJ
Client: Mrs Mountain
Drawing Title: Proposed Elevations & Upper Floor Plans

Drawn By: PAL	Issued By: PAL	Date of First Issue: 12:02:25
Project No: 2024_448		Scale @ A1 / A3: 1:50 / 1:100
Drawing No: PL_200		Revision: 08