


NOTES:

Dimensions to be checked on site before placing material orders or commencing work. Any discrepancies shall be reported immediately.


Do not scale from these drawings except for planning purposes. Use figured dimensions only.

Where applicable this drawing is to be read in conjunction with other consultants' drawings.


This drawing is the copyright of hda projects ltd.

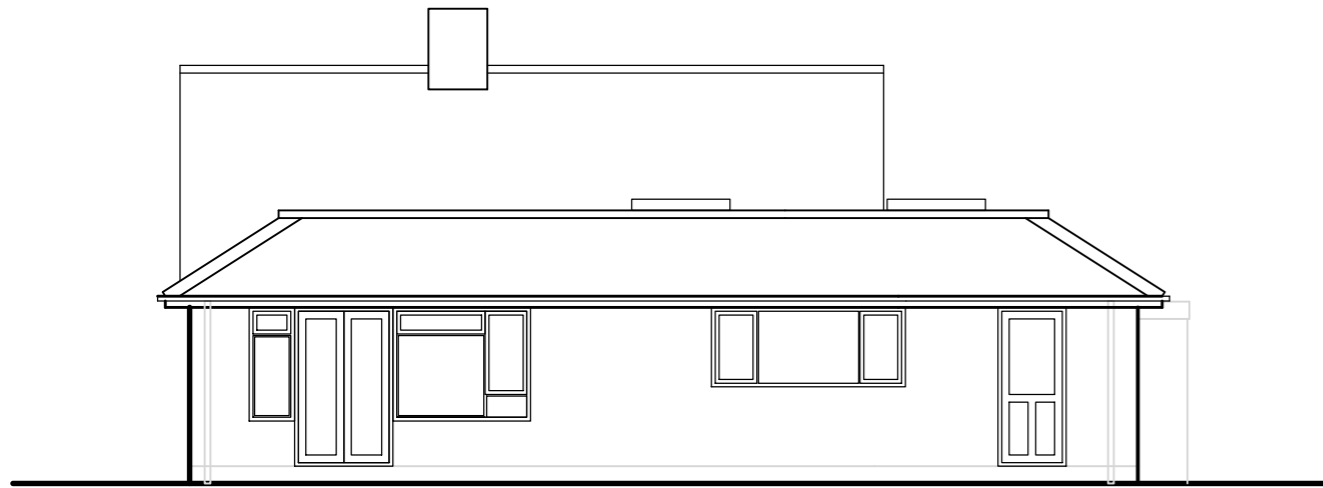


East Elevation

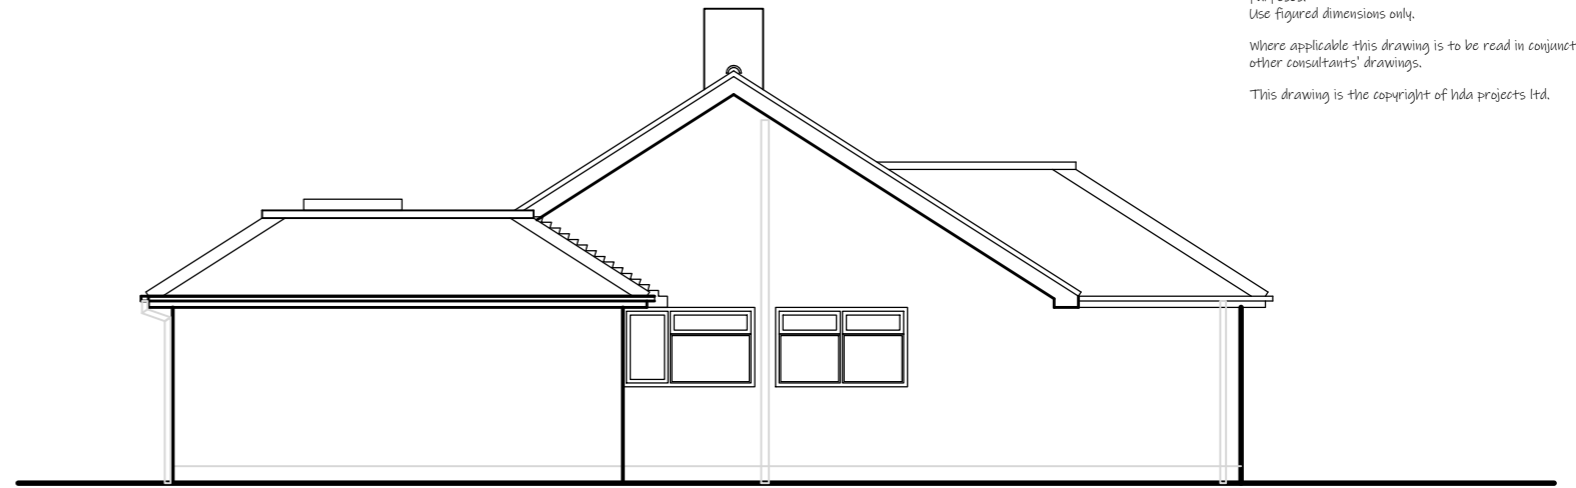


North Elevation - Garage hidden

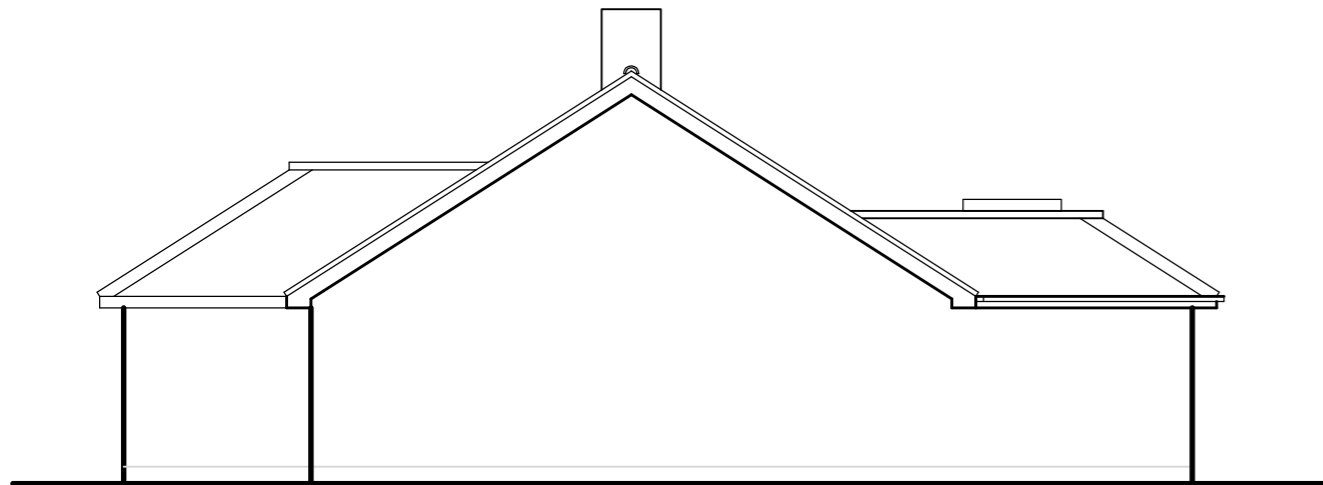

South Elevation

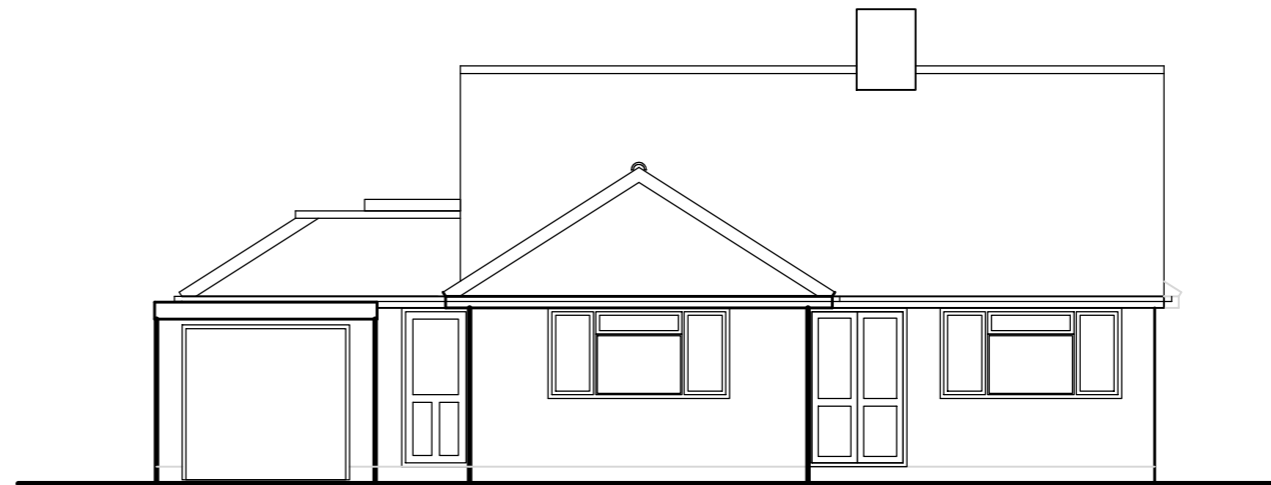

West Elevation

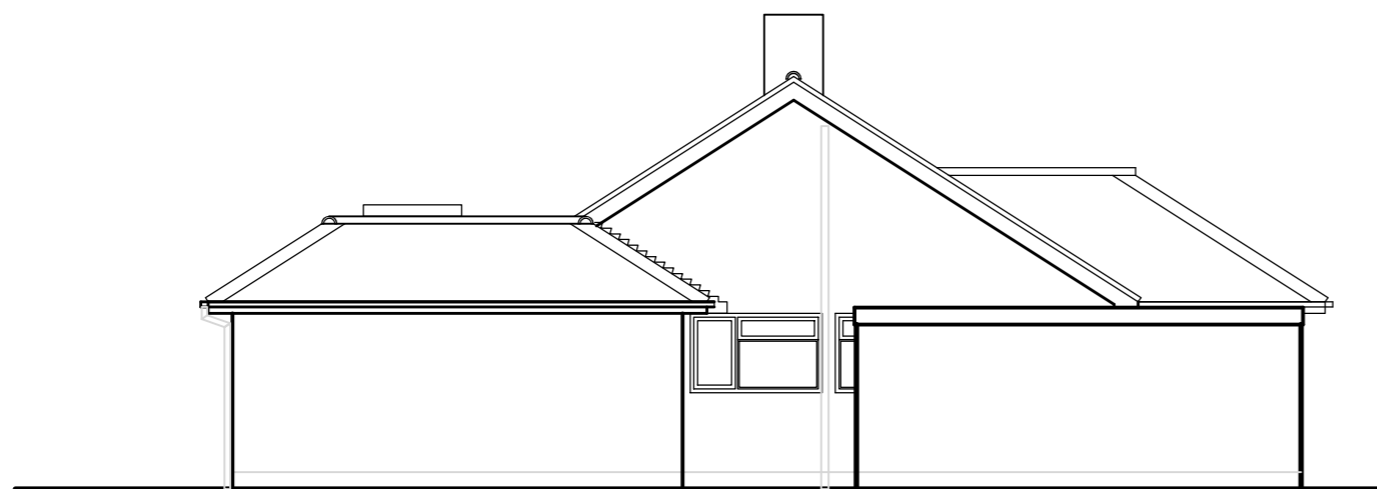

North Elevation with Garage

Rev	Date	Amendment
-----	------	-----------

**hda projects**

St Johns House - St Johns Street  
Chichester - West Sussex - PO19 1UU

Tel: 07881287017  
e-mail: hda.projects@outlook.com

For  
Mr+Mrs A Dessa

Project  
2 Ormesby Crescent  
Bognor Regis  
West Sussex  
PO22 8EN

Title  
Elevations as Existing

Date	Drawn	Scale	Checked
Sept 2025	WM	1:100 @ A3	
Job Number	Prefix	Drawing Number	Revision
2502	P	03	

