


NOTES:

Dimensions to be checked on site before placing material orders or commencing work. Any discrepancies shall be reported immediately.


Do not scale from these drawings except for planning purposes. Use figured dimensions only.

Where applicable this drawing is to be read in conjunction with other consultants' drawings.


This drawing is the copyright of hda projects ltd.

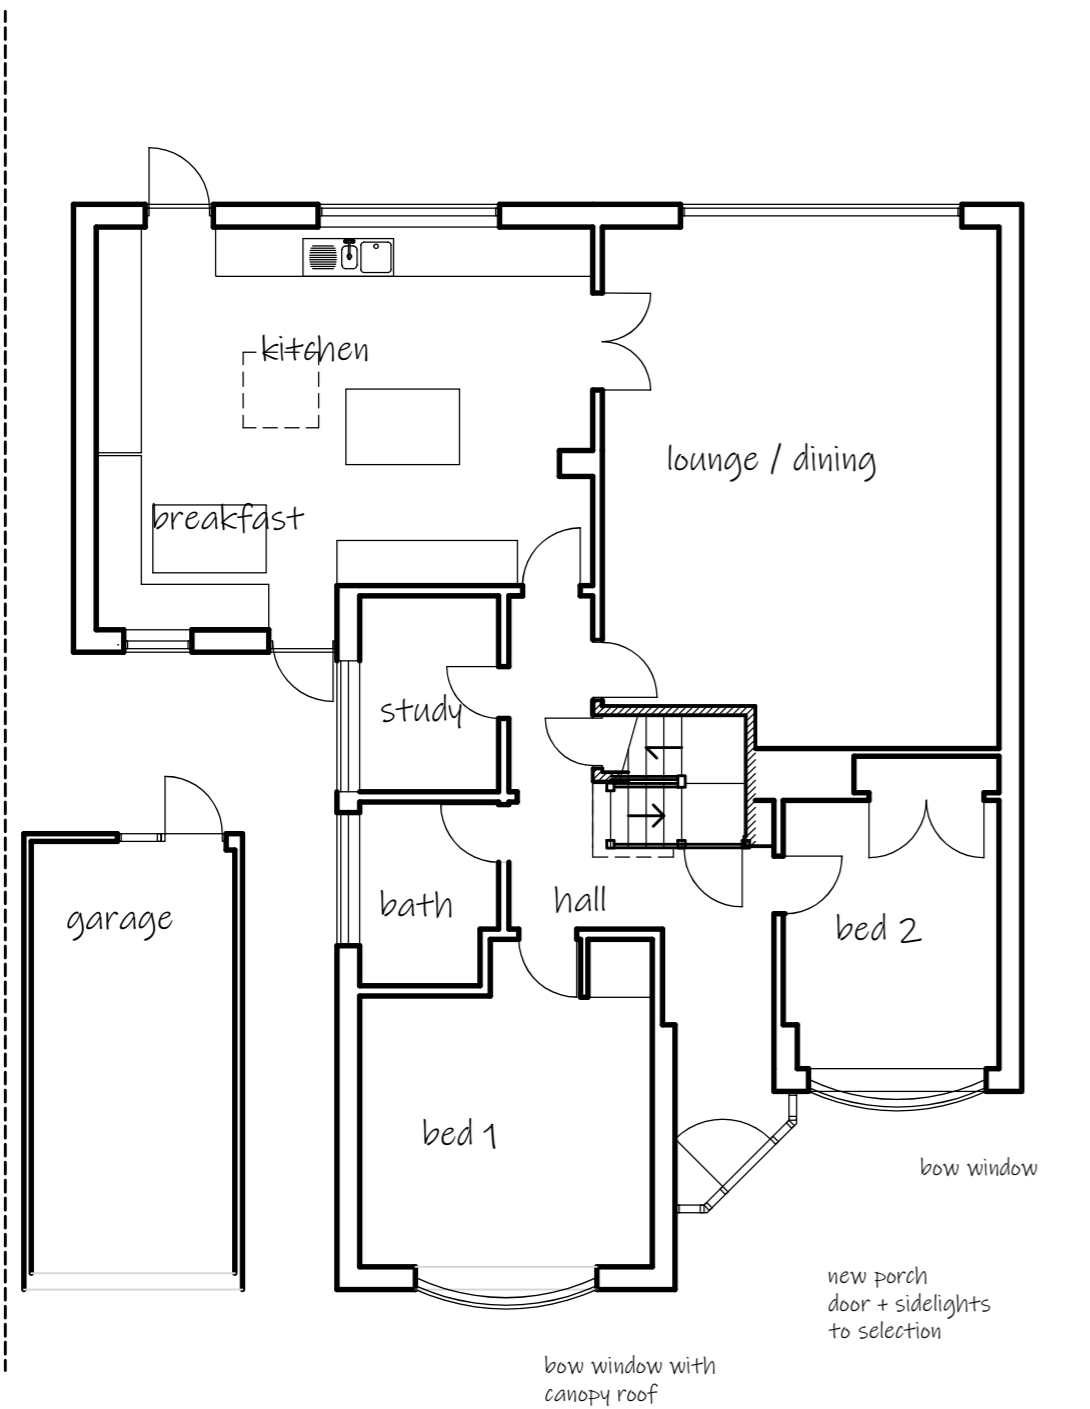

Ground Floor Plan

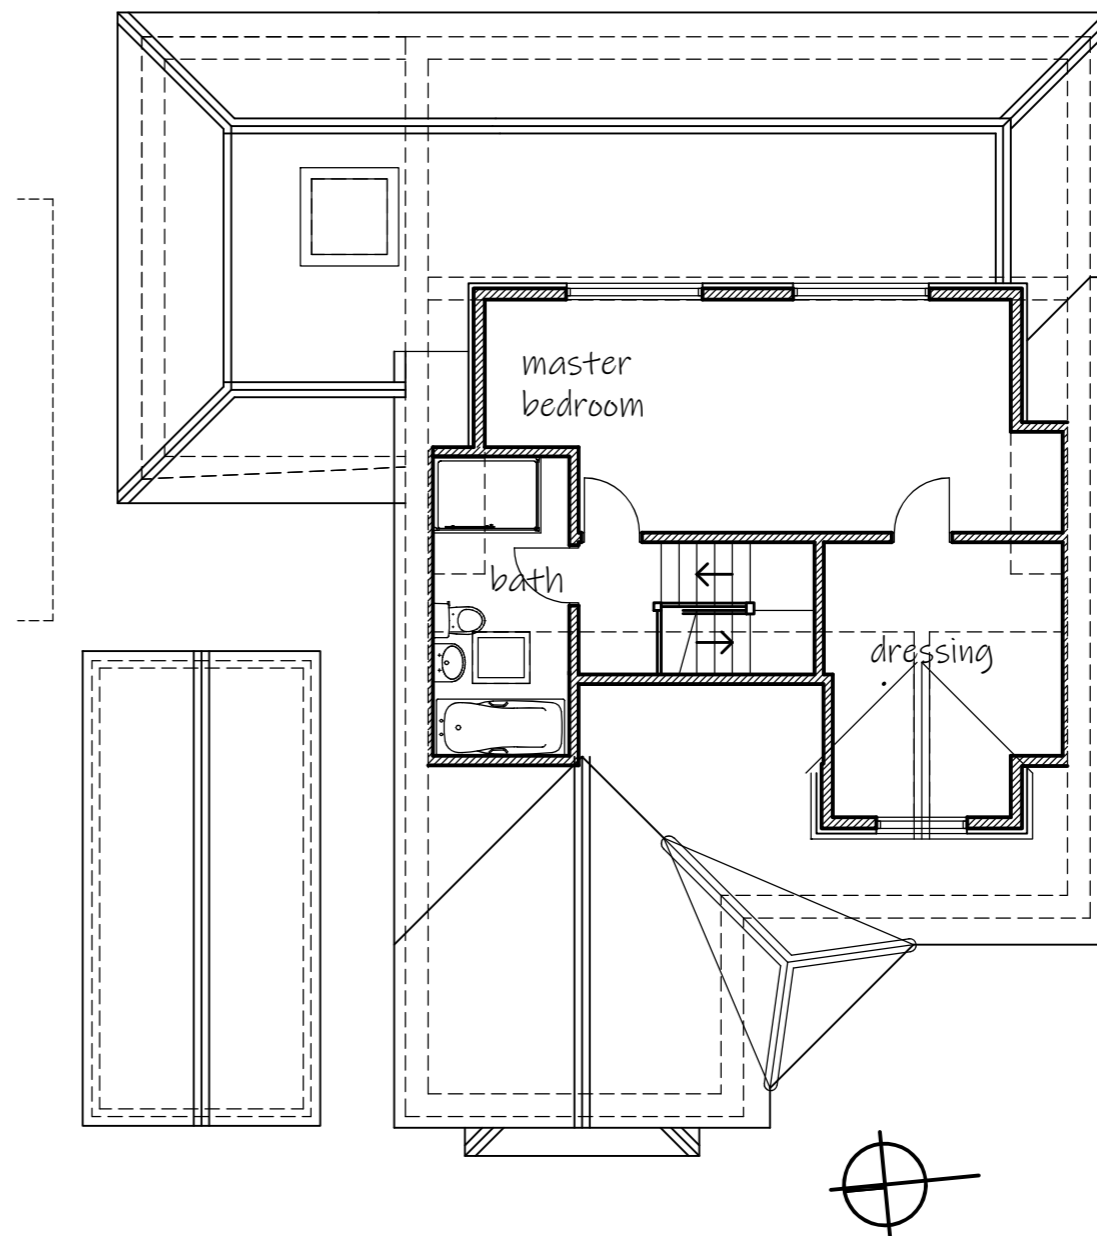

Roof Plan

 

Rev	Date	Amendment

hda projects

St Johns House - St Johns Street
Chichester - West Sussex - PO19 1UU
Tel: 07881287017
e-mail: hda.projects@outlook.com

For
Mr+Mrs A Dessa

Project
2 Ormesby Crescent
Bognor Regis
West Sussex
PO22 8EN

Title
Plans as Proposed

Date	Drawn	Scale	Checked
Sept 2025	WM	1:100 @ A3	
Job Number	Prefix	Drawing Number	Revision
2502	P	04	